


NETWORK INFRASTRUCTURE OWNERSHIP

10/2024

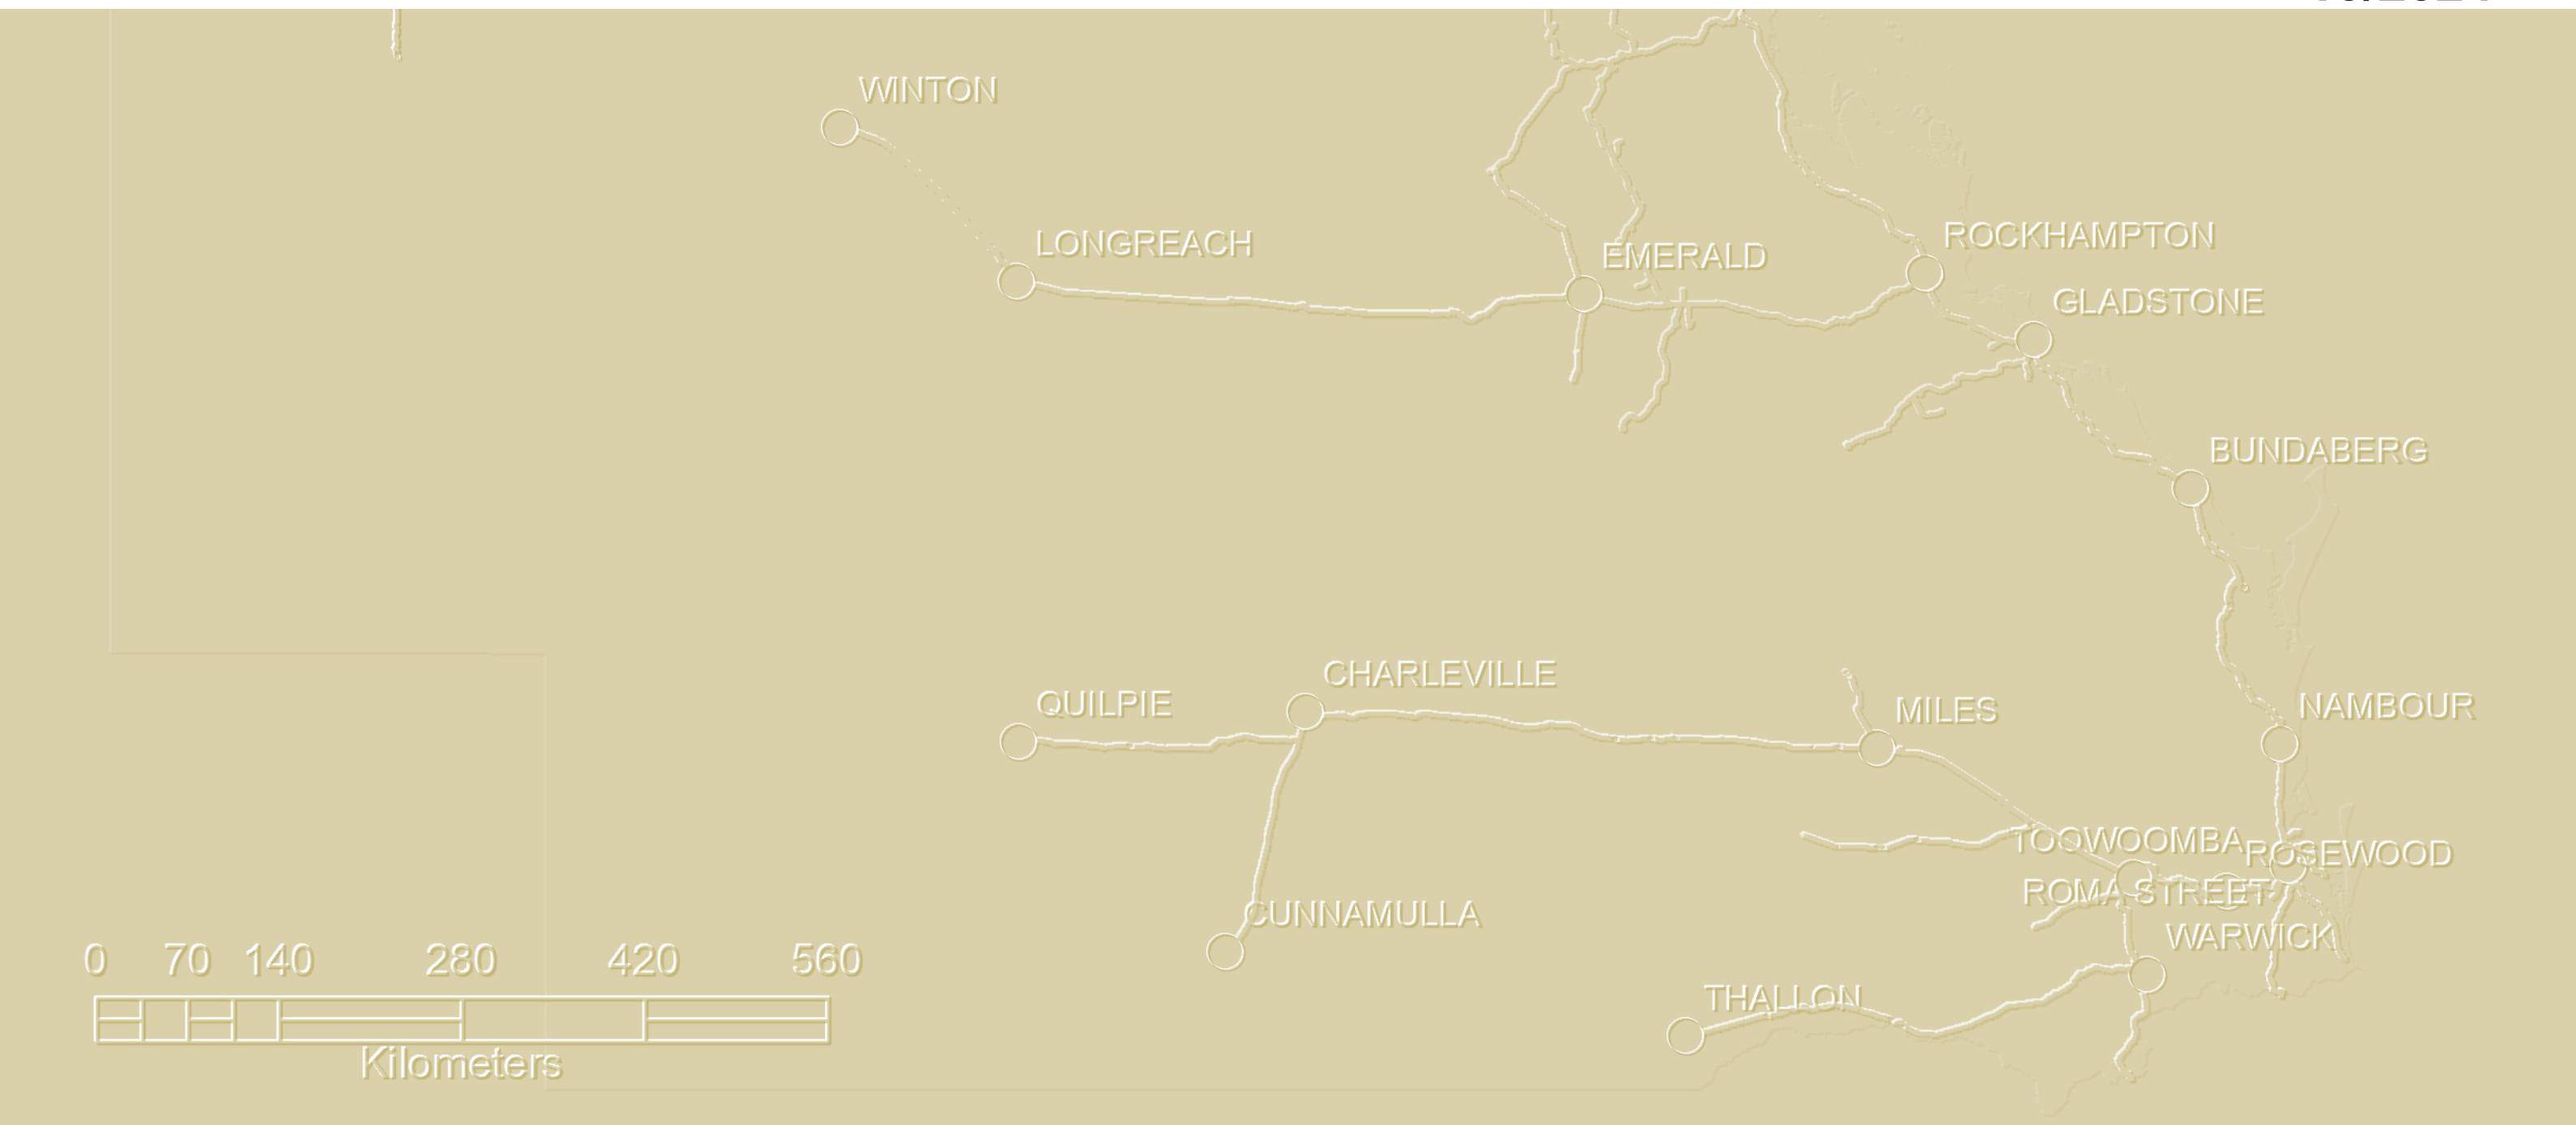

powered by



<https://mygeo.corp.qr.com.au/portal/home/>
The HOME of QR's Spatial Data Display

29/10/2024-21



NETWORK INFRASTRUCTURE CHANGES




INFRASTRUCTURE CHANGES - May 2024 - October 2024

DRAWING	SHEET	ISSUE	STATION	KM	DETAILS	ICM # / REASON / EAMS G2 REFERENCE	DETAILS
EAMS 04	1	19	MAYNE YARD	3.382	Added Mayne Freight Bypass	MSN 15th July 2024	Update
EAMS 04	2	19					Re-Issue
EAMS 04	3	19					Re-Issue
EAMS 04	4	19					Re-Issue
EAMS 04	5	19					Re-Issue
EAMS 04	6	19					Re-Issue
EAMS 04	7	19					Re-Issue
EAMS 04	8	19					Re-Issue
EAMS 04	9	19					Re-Issue
EAMS 04	10	19					Re-Issue
EAMS 04	11	19					Re-Issue
EAMS 04	12	19	TOWNSVILLE JETTY	2.09	Back of Bonds, Bp, Caltex, Common and Shell Rds disconnected from network.	Mark Winton, Supply Chain Interface Manager	Update
EAMS 04	13	19					Re-Issue
EAMS 04	14	19					Re-Issue
EAMS 04	15	19					Re-Issue
EAMS 04	16	19					Re-Issue
EAMS 04	17	19					Re-Issue
EAMS 04	18	19					Re-Issue
EAMS 04	19	19	WARWICK		Update Ownership Back, Ramp and Goods Shed Roads	Connecting Infrastructure Drawing : CA0176	Re-Issue
EAMS 04	20	19					Update
EAMS 04	21	19					Re-Issue
EAMS 04	22	19					Re-Issue
EAMS 04	23	19					Re-Issue
EAMS 04	24	19					Re-Issue
EAMS 04	25	19	PARK ROAD & DUTTON PARK	4.3 5.2	Rename Park Rd to Boggo Rd / Park Rd and track Alignment changes to Dutton Park area.	General Operational Advice - 164_08_2024 MSN 30th September 2024	Re-Issue
EAMS 04	26	19					Update

INFRASTRUCTURE CHANGES - May 2024 - October 2024

DRAWING	SHEET	ISSUE	STATION	KM	DETAILS	ICM # / REASON / EAMS G2 REFERENCE	DETAILS
EAMS 04	27	19					Re-Issue
EAMS 04	28	19					Re-Issue
EAMS 04	29	19	MAYNE YARD	3.382	Added Mayne Freight Bypass	MSN 15th July 2024	Update
EAMS 04	30	19					Re-Issue
EAMS 04	31	19					Re-Issue
EAMS 04	32	19					Re-Issue
EAMS 04	33	19					Re-Issue
EAMS 04	34	19					Re-Issue

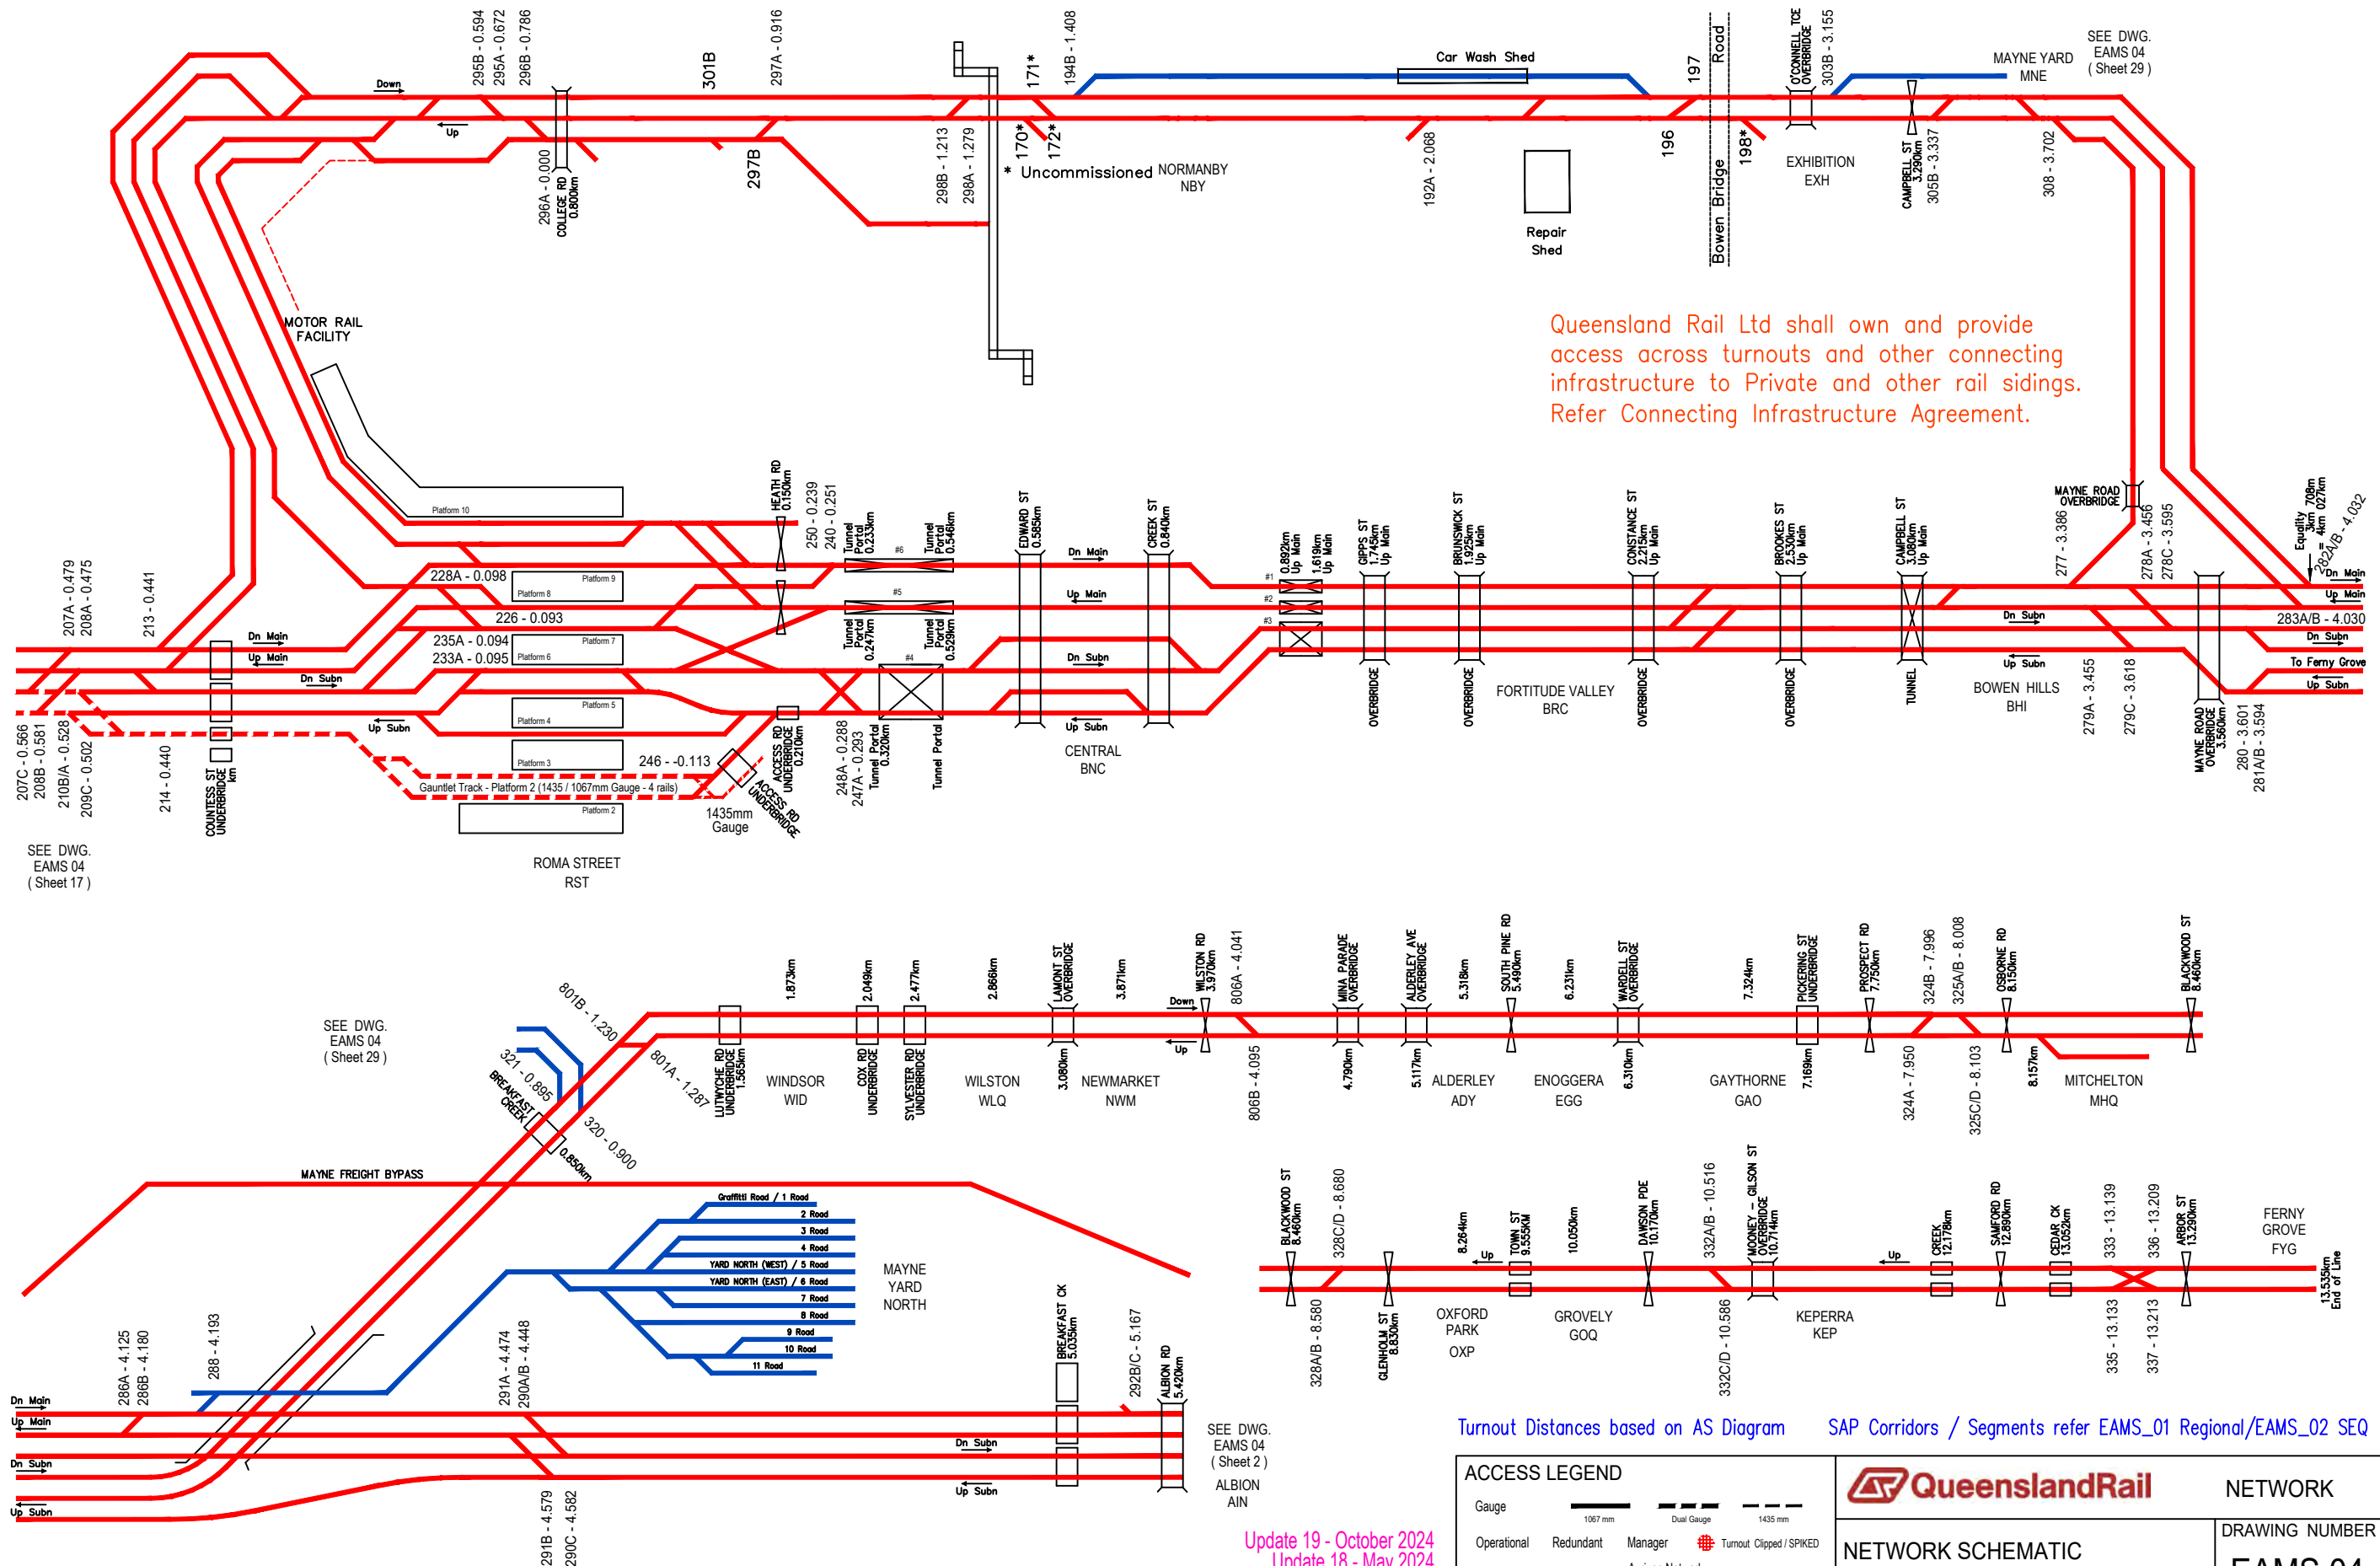

Turnout Distances based on AS Diagram SAP Corridors / Segments refer EAMS_01 Regional/EAMS_02 SEQ

ACCESS LEGEND	
Gauge	1067 mm Dual Gauge 1435 mm
Operational	Redundant Manager
-----	-----
-----	-----
-----	-----
-----	-----
-----	-----
-----	-----
-----	-----
-----	-----
-----	-----

NETWORK

NETWORK SCHEMATIC


Exhibition, Inner City and Fanny Grove

DRAWING NUMBER

EAMS 04

SHEET 1 OF 34


15 16 17 18 19

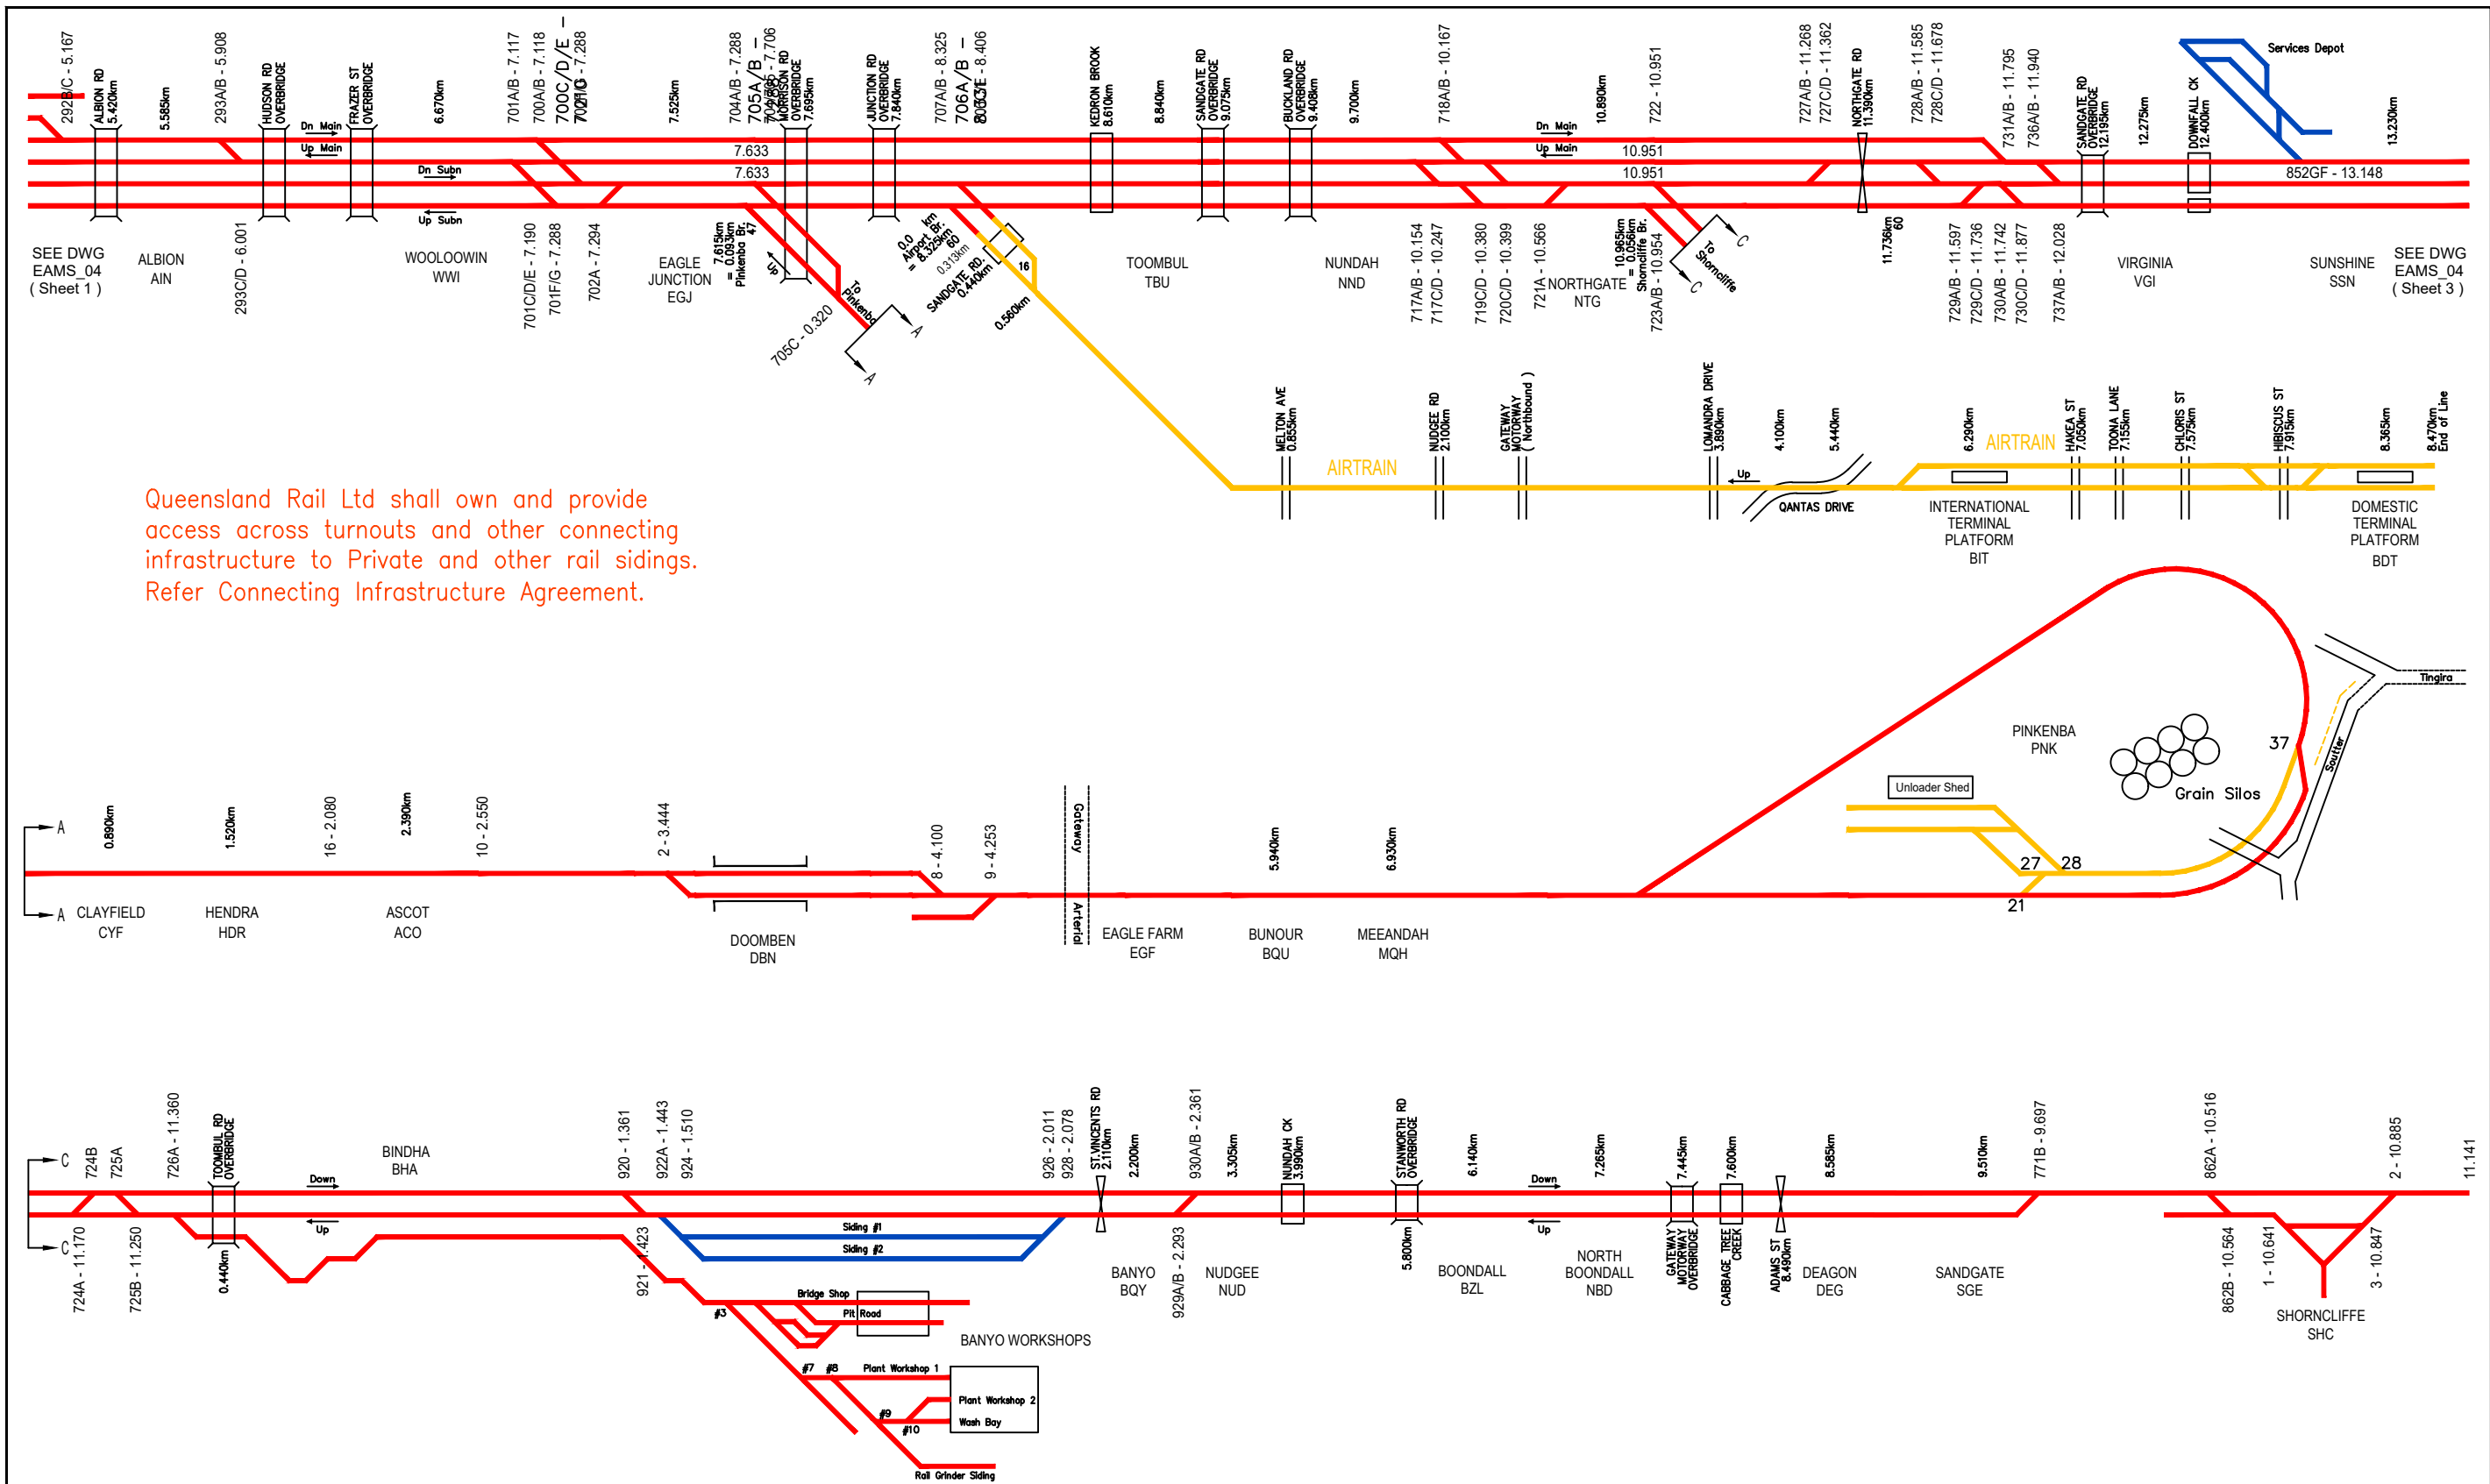

Re-Issue 19 - October 2024
Re-Issue 18 - May 2024
Re-Issue 17 - October 2023
Re-Issue 16 - April 2023
Re-Issue 15 - October 2022
Re-Issue 14 - April 2022
Re-Issue 13 - October 2021

Turnout Distances based on AS Diagram SAP Corridors / Segments refer EAMS_01 Regional/EAMS_02 SEQ

ACCESS LEGEND			NETWORK
Gauge	1067 mm Dual Gauge 1435 mm		
Operational	Redundant	Manager	NETWORK SCHEMATIC NC - Albion - Sunshine, Pinkenba, Shorncliffe AIRTRAIN
—	- - -	—	
—	- - -	—	
—	- - -	—	
—	- - -	—	
Turnout Clipped / SPIKED			DRAWING NUMBER
			EAMS 04
			SHEET 2 OF 34
			15 16 17 18 19

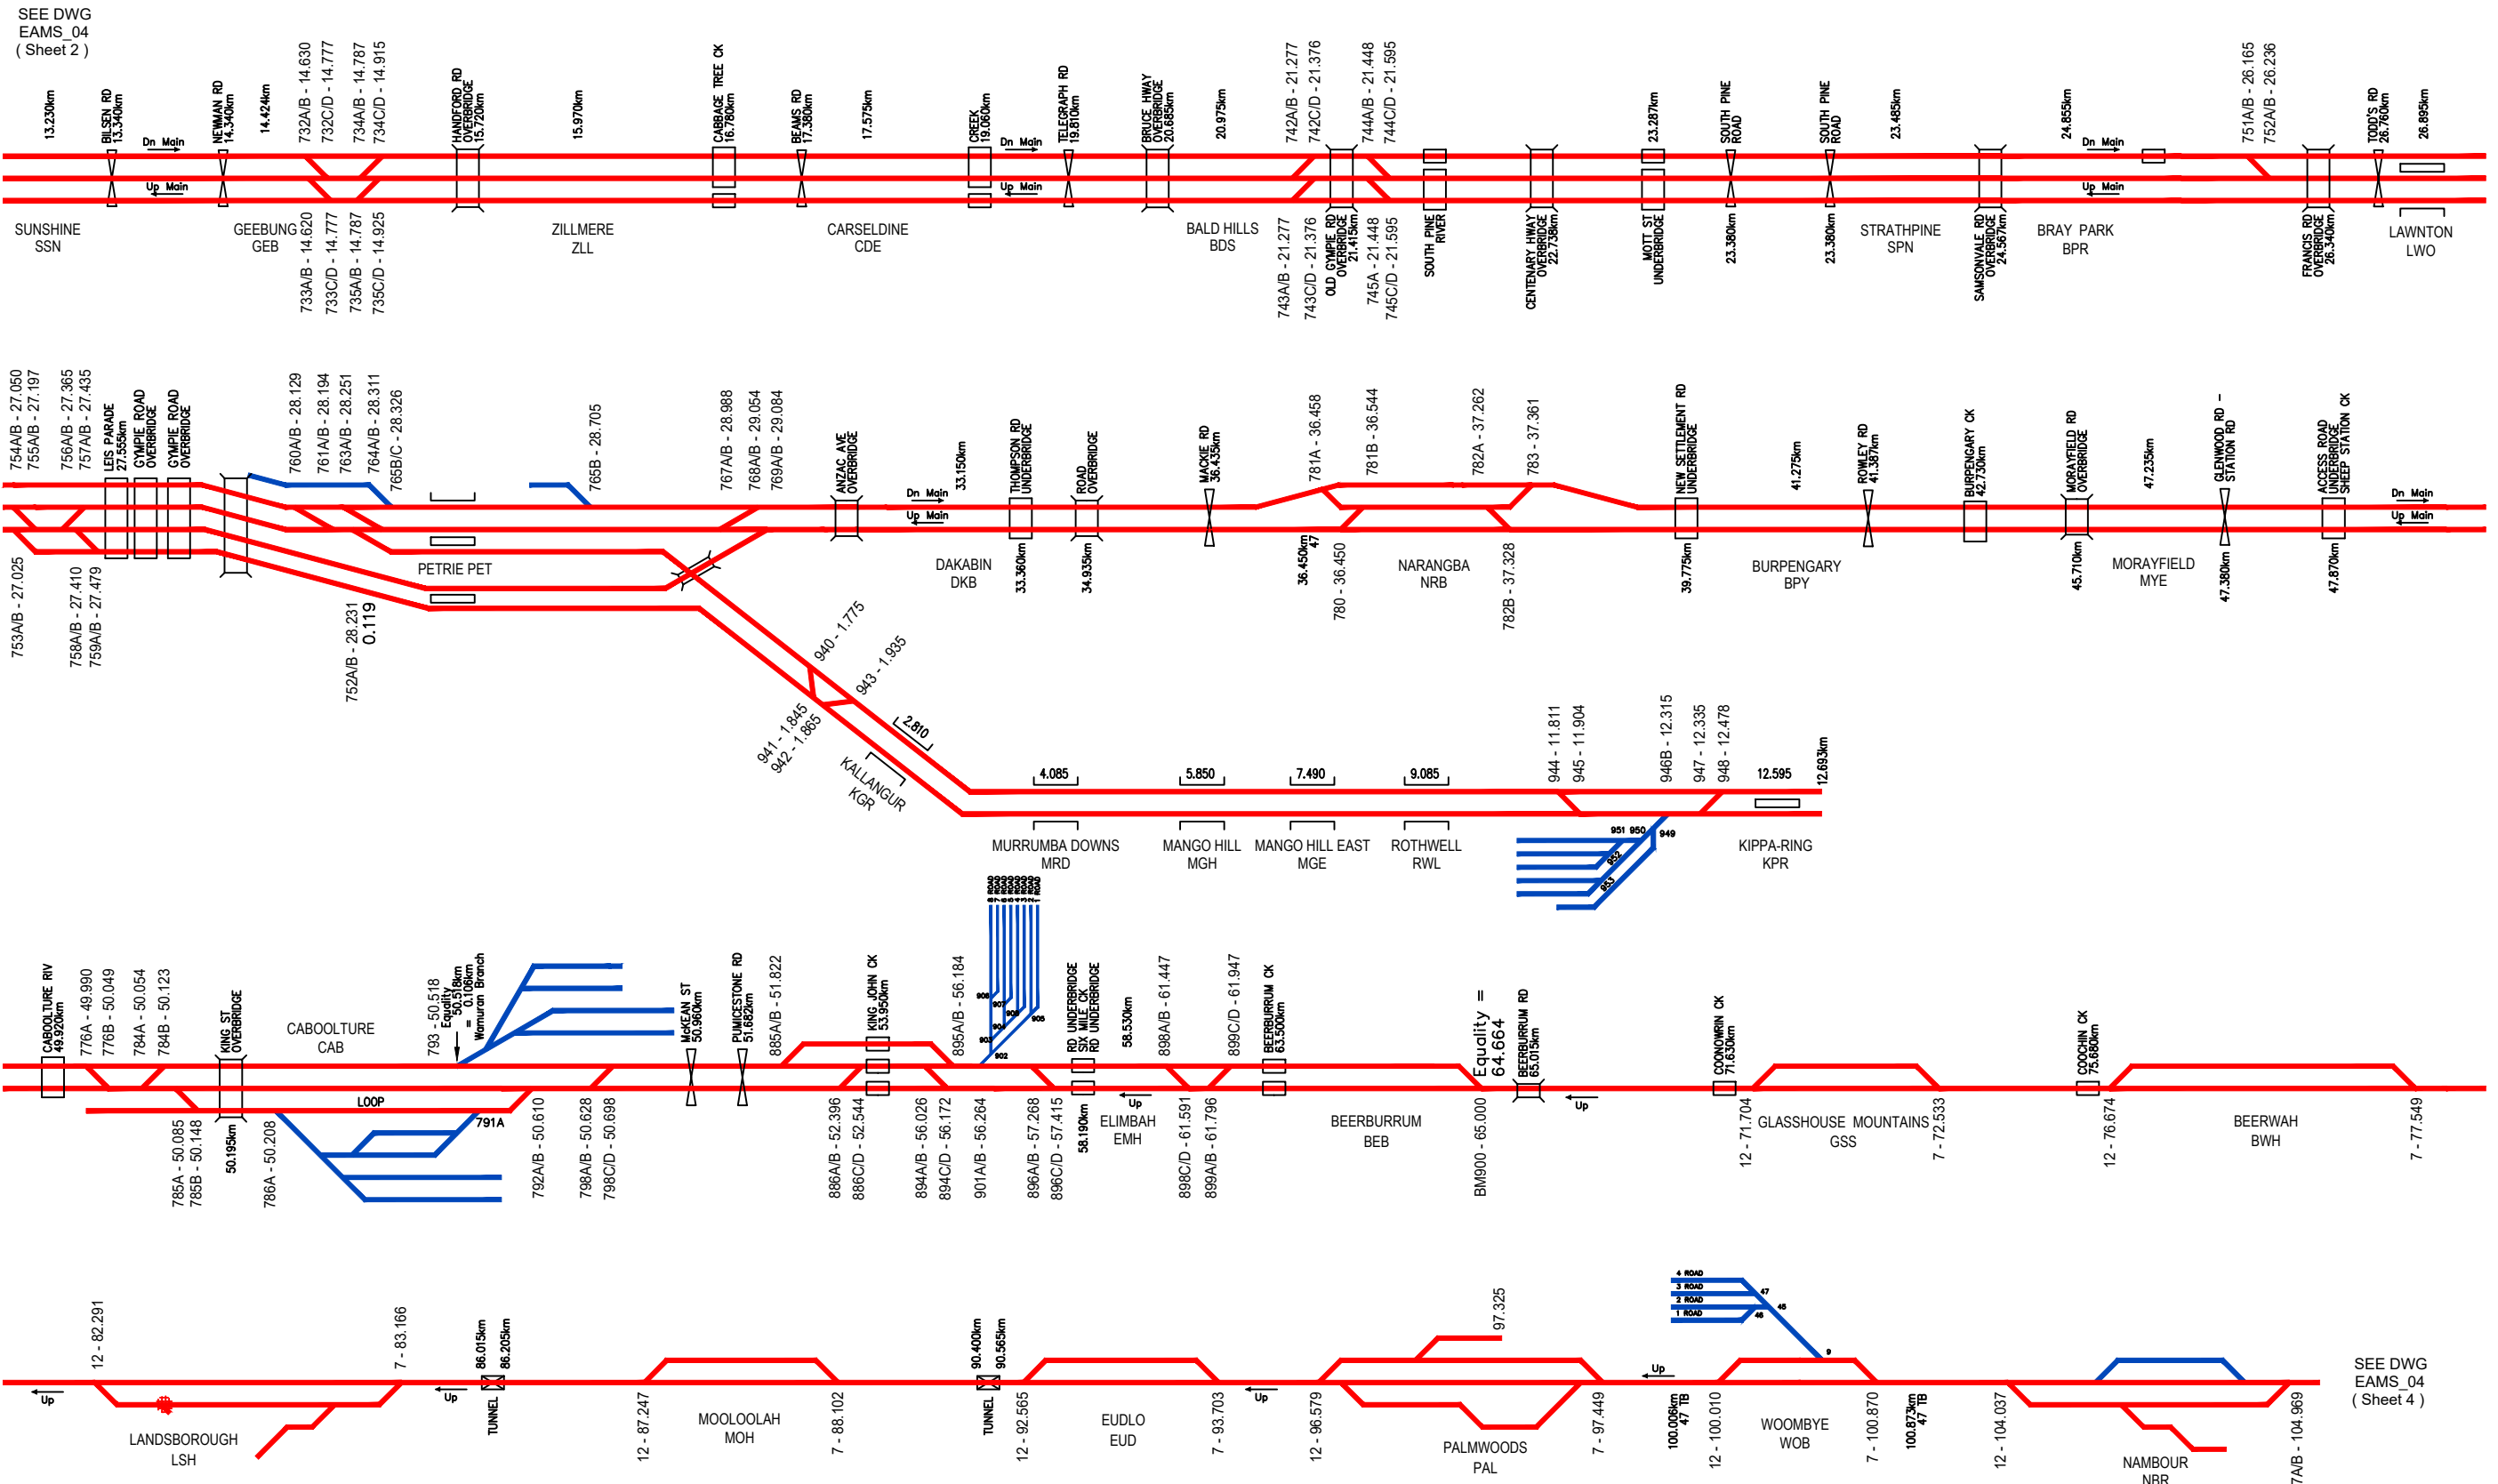

Queensland Rail Ltd shall own and provide access across turnouts and other connecting infrastructure to Private and other rail sidings. Refer Connecting Infrastructure Agreement.

Re-Issue 19 - October 2024
Re-Issue 18 - May 2024
Re-Issue 17 - October 2023
Re-Issue 16 - April 2023
Re-Issue 15 - October 2022
Update 14 - April 2022

Turnout Distances based on AS Diagram SAP Corridors / Segments refer EAMS_01 Regional/EAMS_02 SEQ


ACCESS LEGEND	
Gauge	1067 mm Dual Gauge 1435 mm
Operational	Redundant Manager Turnout Clipped / SPIKED
—	- - - - -
—	- - - - -
—	- - - - -
—	- - - - -
—	- - - - -
—	- - - - -

QueenslandRail		NETWORK	
NETWORK SCHEMATIC		DRAWING NUMBER	
NC - Sunshine - Nambour and Kippa-Ring Branch		EAMS 04	
		SHEET 3 OF 34	
		15 16 17 18 19	

Queensland Rail Ltd shall own and provide access across turnouts and other connecting infrastructure to Private and other rail sidings. Refer Connecting Infrastructure Agreement.

Re-Issue 19 - October 2024
Re-Issue 18 - May 2024
Re-Issue 17 - October 2023
Re-Issue 16 - April 2023
Re-Issue 15 - October 2022
Re-Issue 14 - April 2022

29/10/2024-27

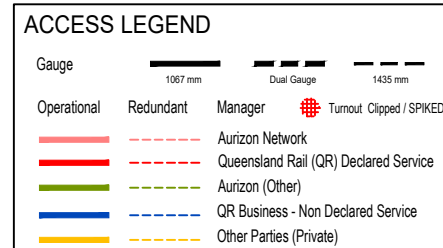

NETWORK SCHEMATIC

NC - Nambour (105) to Tiaro (236)


NETWORK

DRAWING NUMBER


EAMS 04

SHEET 4 OF 34

15	16	17	18	19
----	----	----	----	----

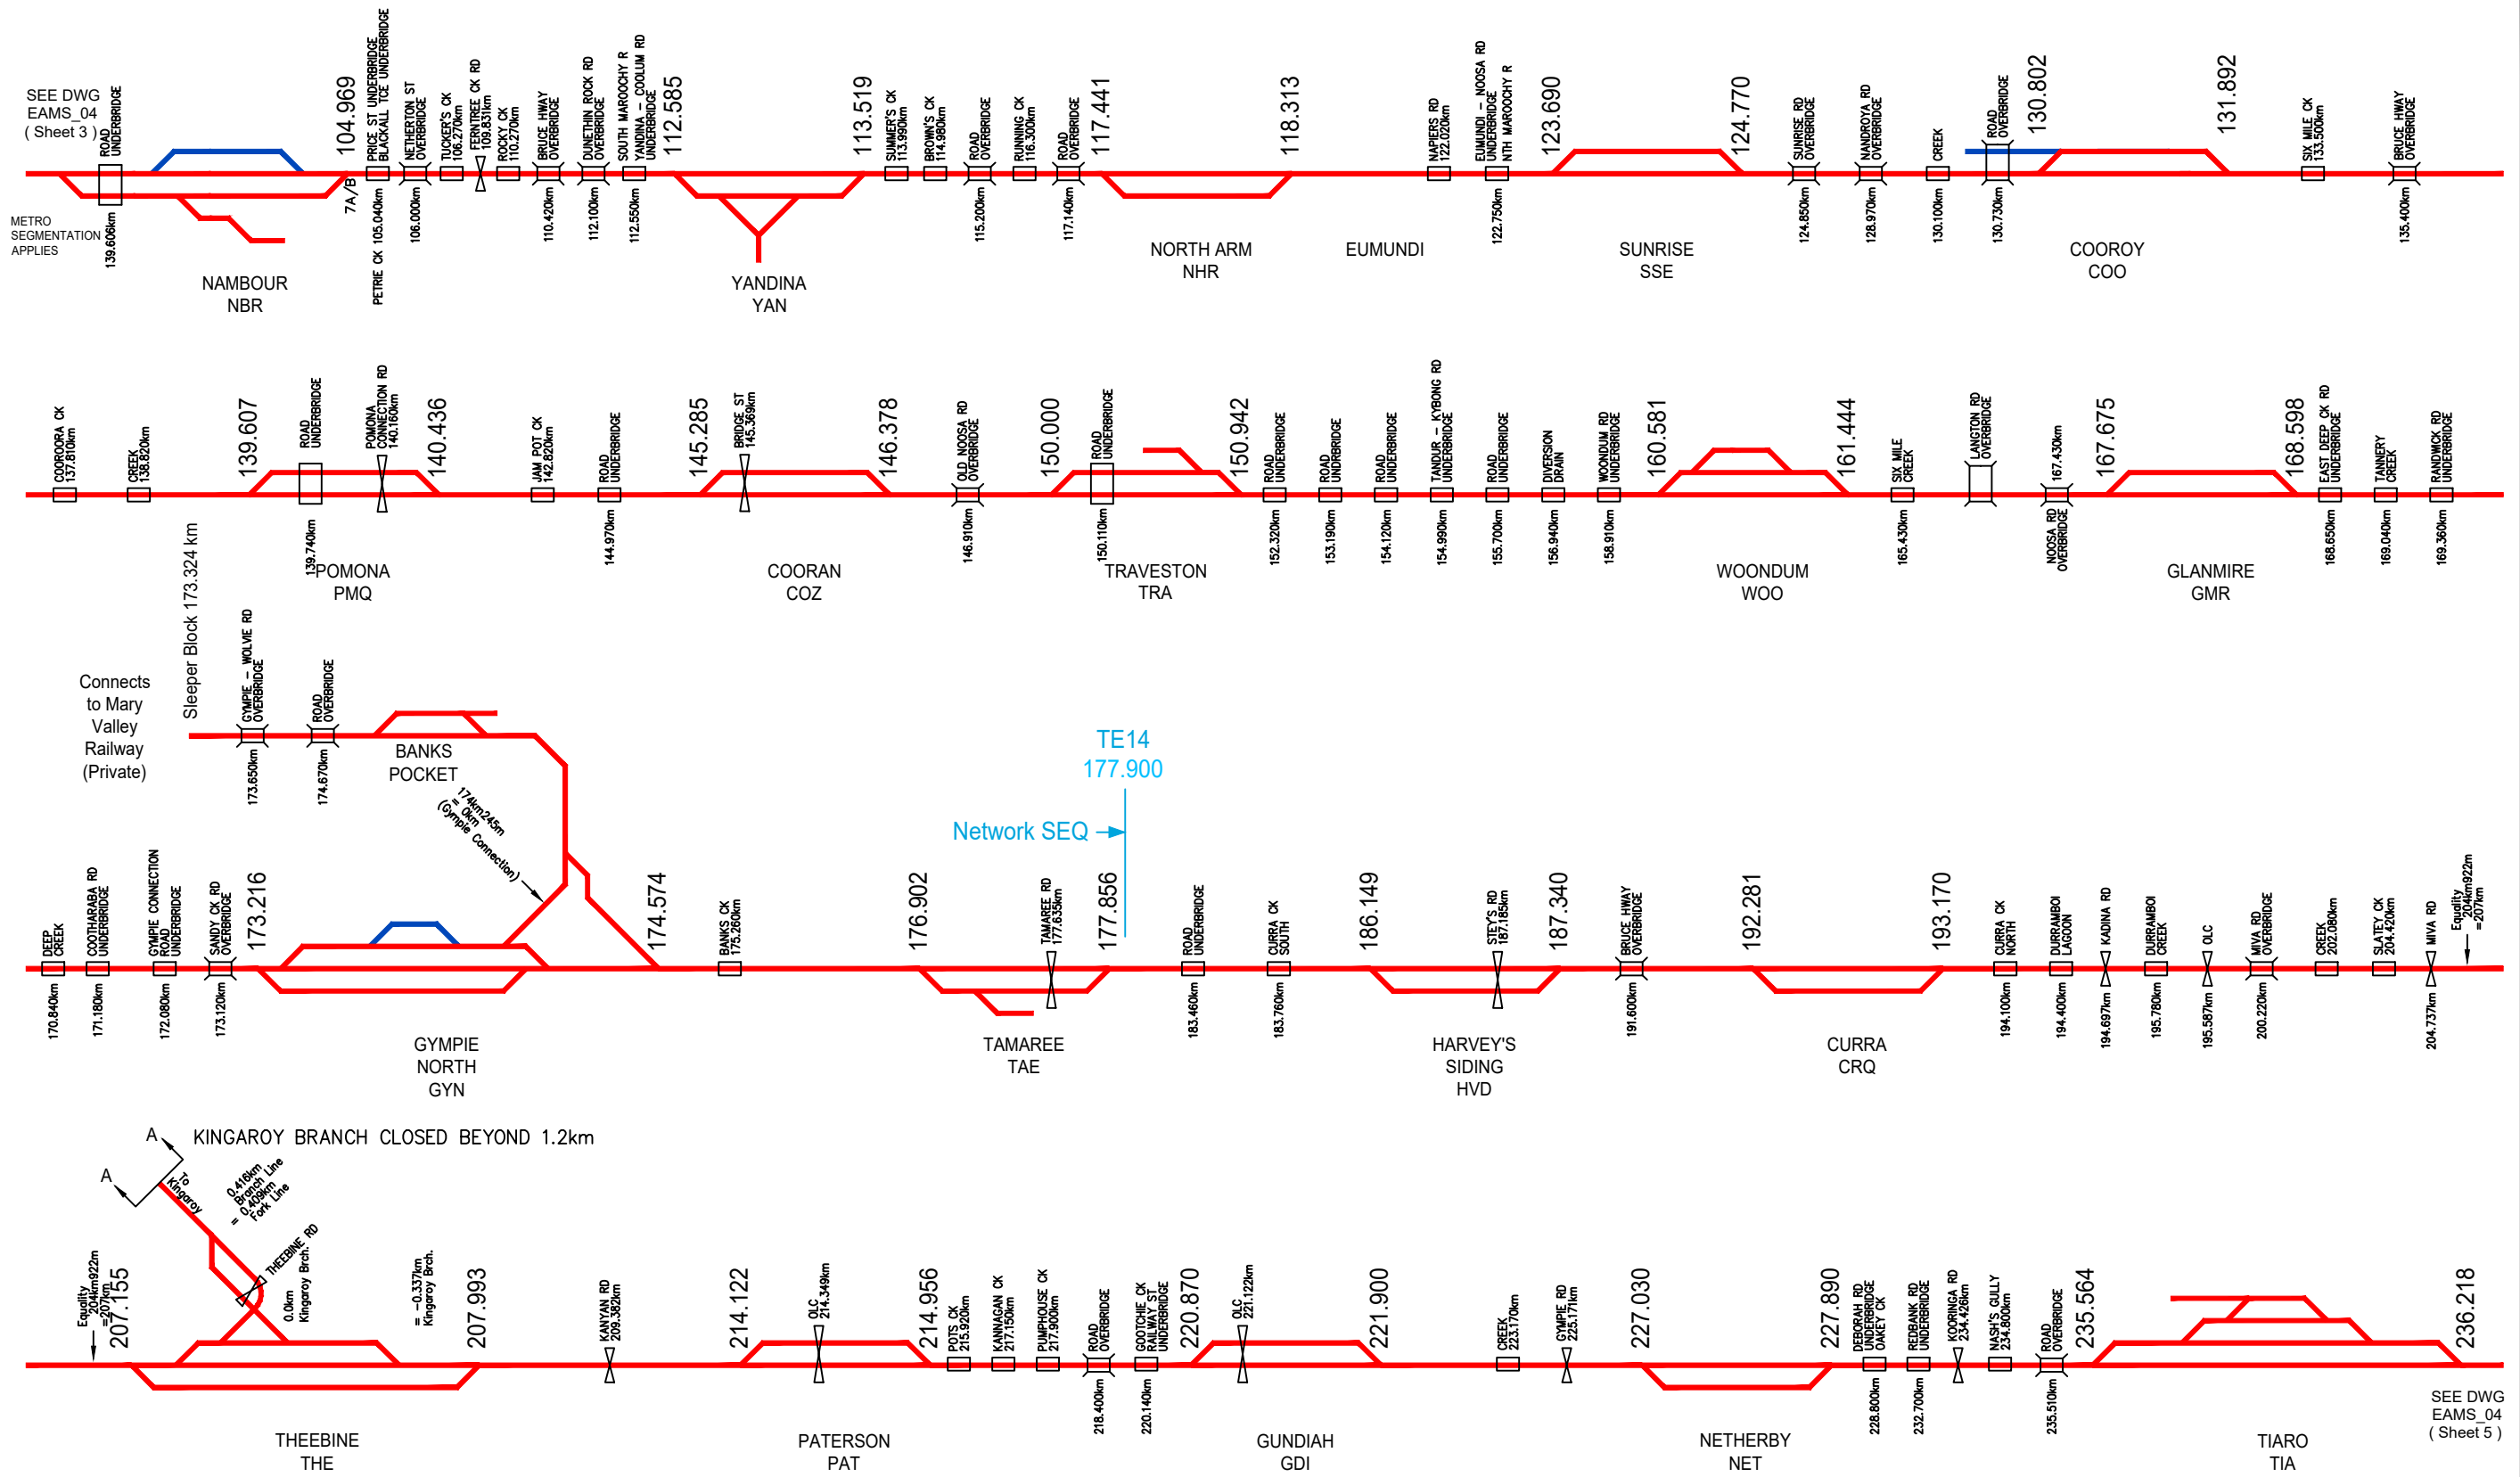

SEE DWG
EAMS_04
(Sheet 4)

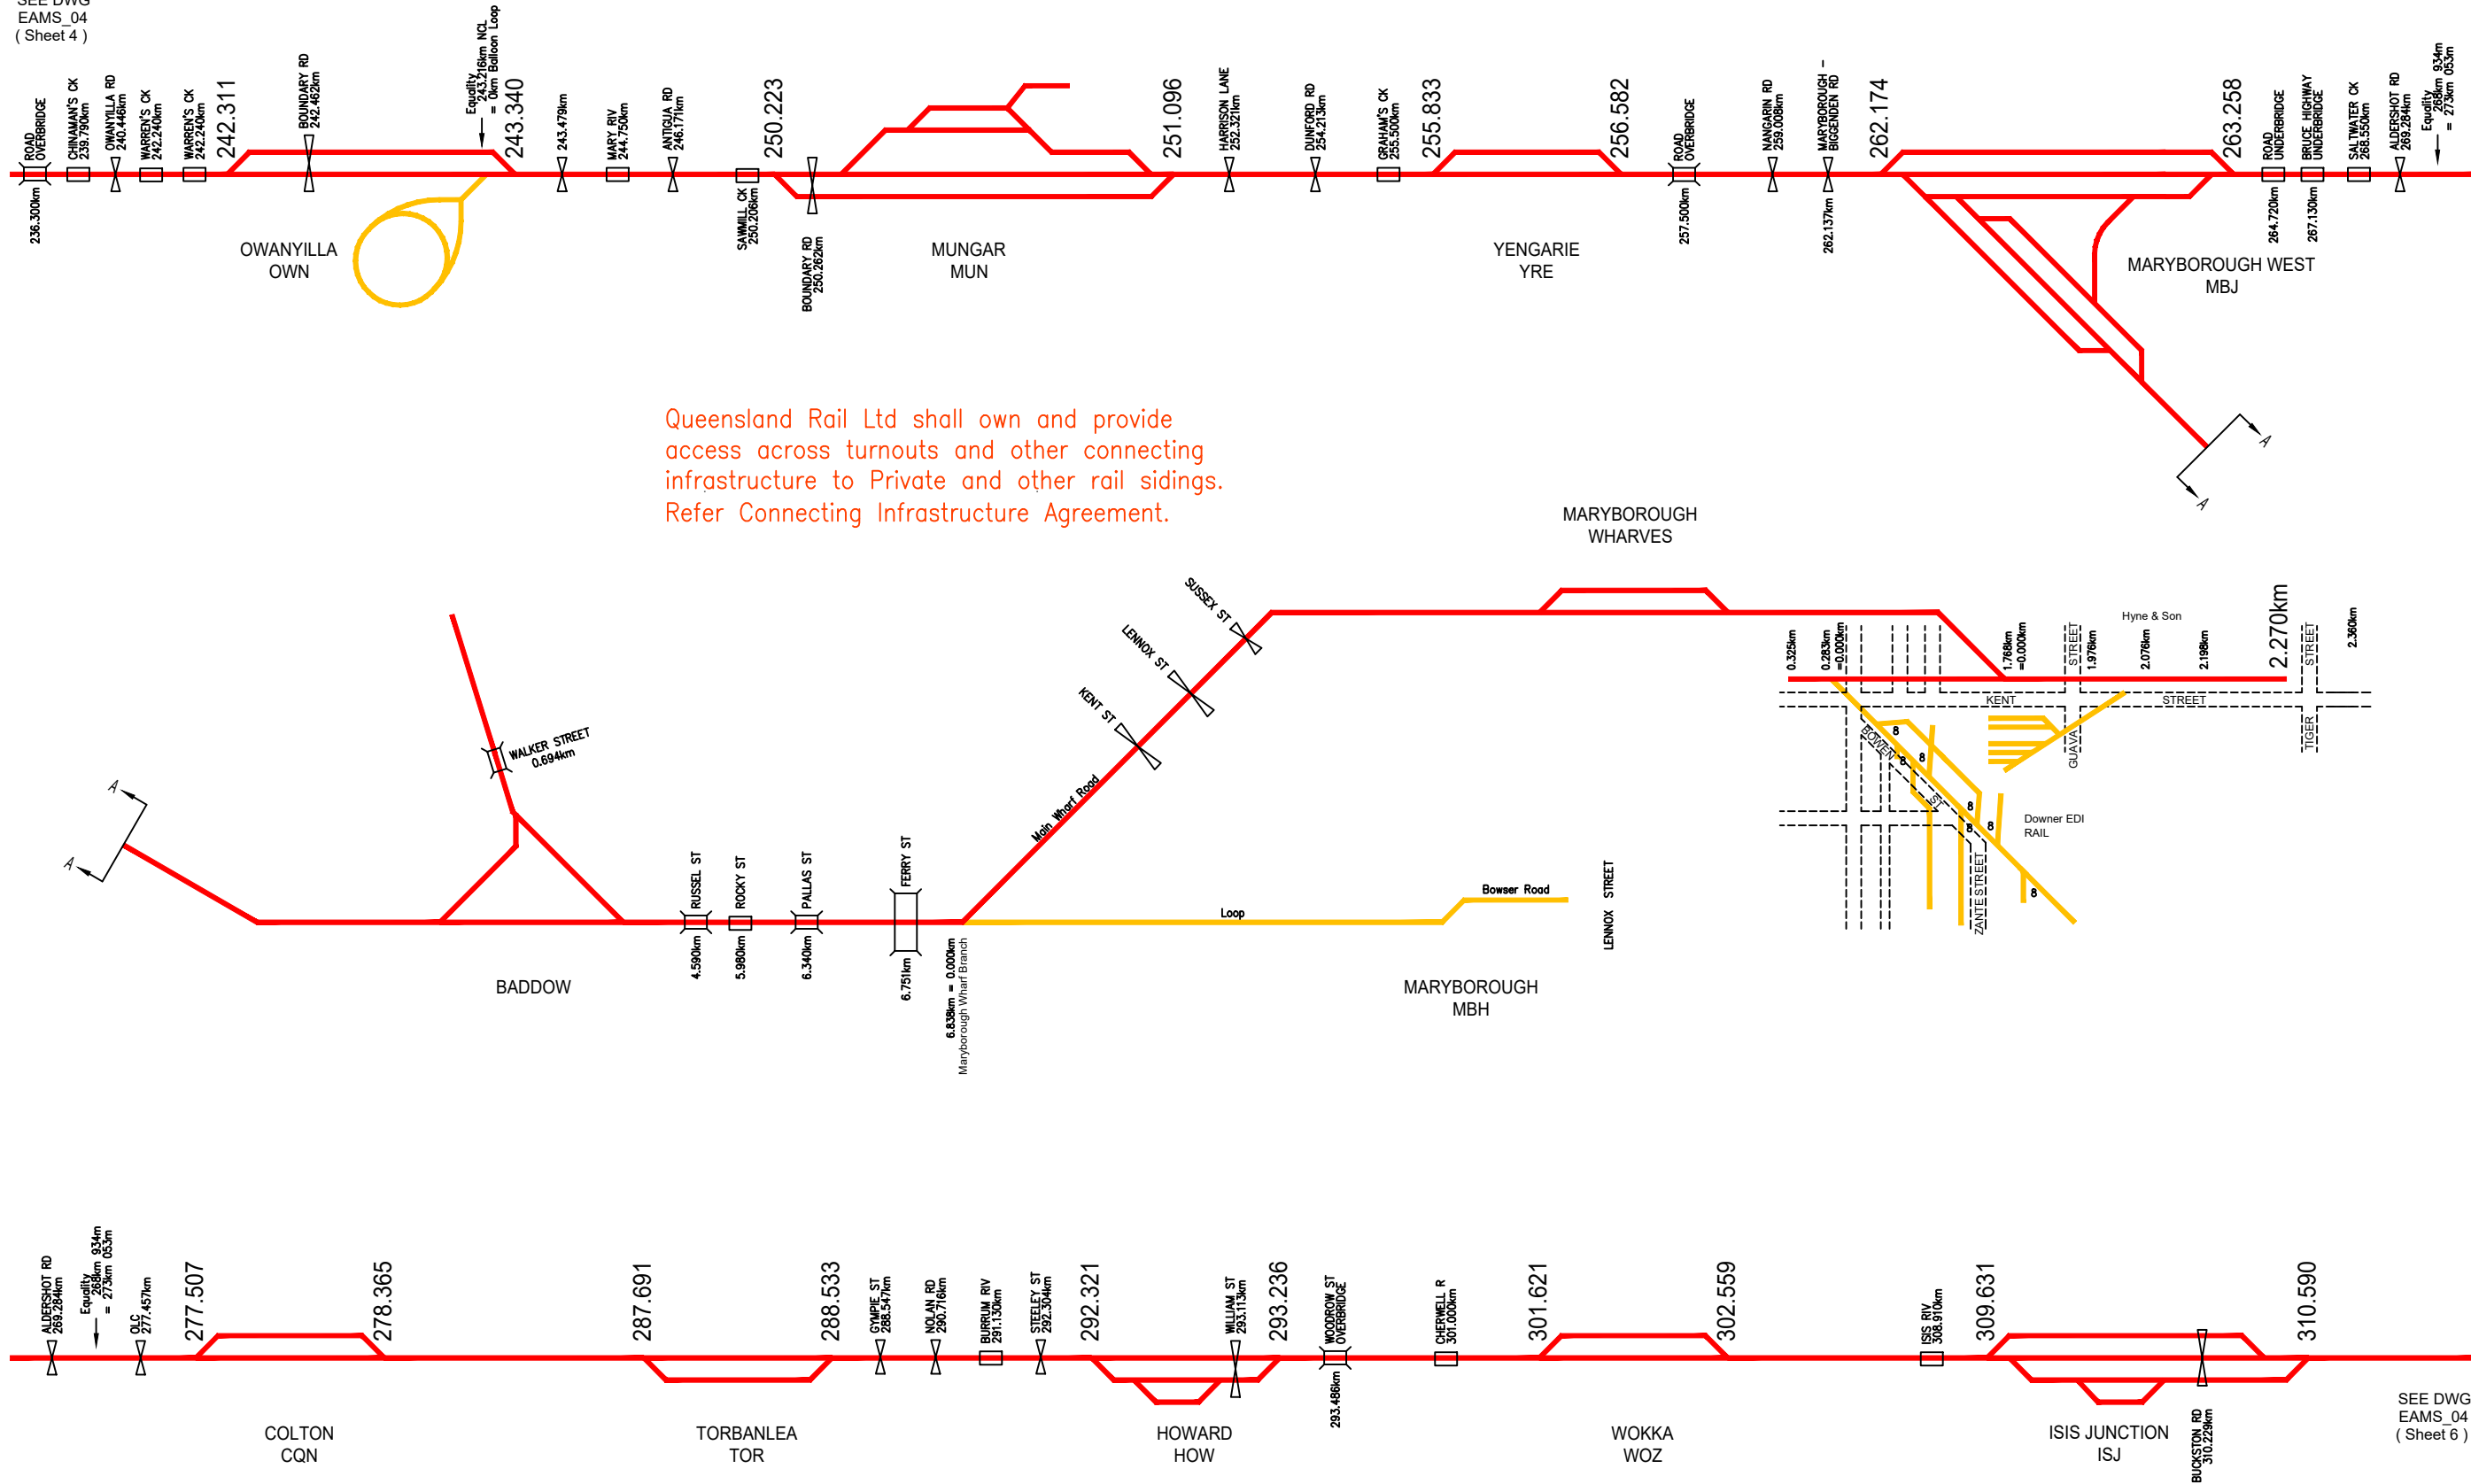

SEE DWG
EAMS_04
(Sheet 6)



Turnout Distances based on AS Diagram SAP Corridors / Segments refer EAMS_01 Regional/EAMS_02 SEQ

ACCESS LEGEND		QueenslandRail NETWORK	
Gauge	1067 mm Dual Gauge 1435 mm	NETWORK SCHEMATIC NC - Owanyilla (242) to Isis Junction (310) Maryborough Wharves	DRAWING NUMBER
Operational	Redundant Manager Turnout Clipped / SPIKED		EAMS 04
—	—		SHEET 5 OF 34
—	—		15 16 17 18 19
—	—		

Re-Issue 19 - October 2024
Re-Issue 18 - May 2024
Re-Issue 17 - October 2023
Re-Issue 16 - April 2023
Re-Issue 15 - October 2022
Update 14 - April 2022

Queensland Rail Ltd shall own and provide access across turnouts and other connecting infrastructure to Private and other rail sidings. Refer Connecting Infrastructure Agreement.


Re-Issue 19 - October 2024
Re-Issue 18 - May 2024
Re-Issue 17 - October 2023
Re-Issue 16 - April 2023
Re-Issue 15 - October 2022
Re-Issue 14 - April 2022

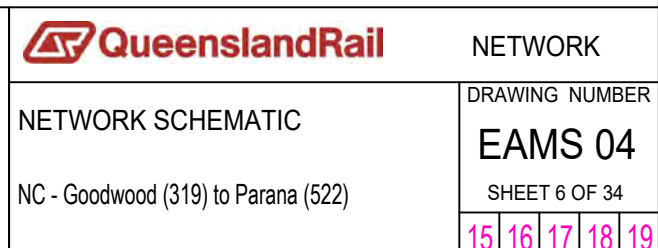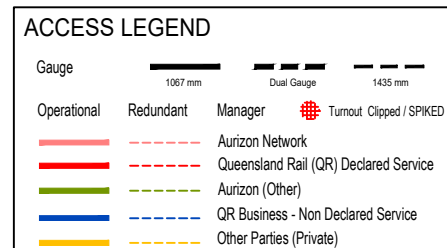

Turnout Distances based on AS Diagram SAP Corridors / Segments refer EAMS_01 Regional/EAMS_02 SEQ

ACCESS LEGEND				NETWORK	
Gauge 1067 mm Dual Gauge 1435 mm		NETWORK SCHEMATIC NC - Rocklands (635) to The Caves (664) and Yeppoon Branch		DRAWING NUMBER	
Operational Redundant Manager Turnout Clipped / SPIKED				EAMS 04	
Aurizon Network Queensland Rail (QR) Declared Service Aurizon (Other) QR Business - Non Declared Service Other Parties (Private)				SHEET 7 OF 34	
				15 16 17 18 19	

SEE DWG
EAMS_04
(Sheet 7)

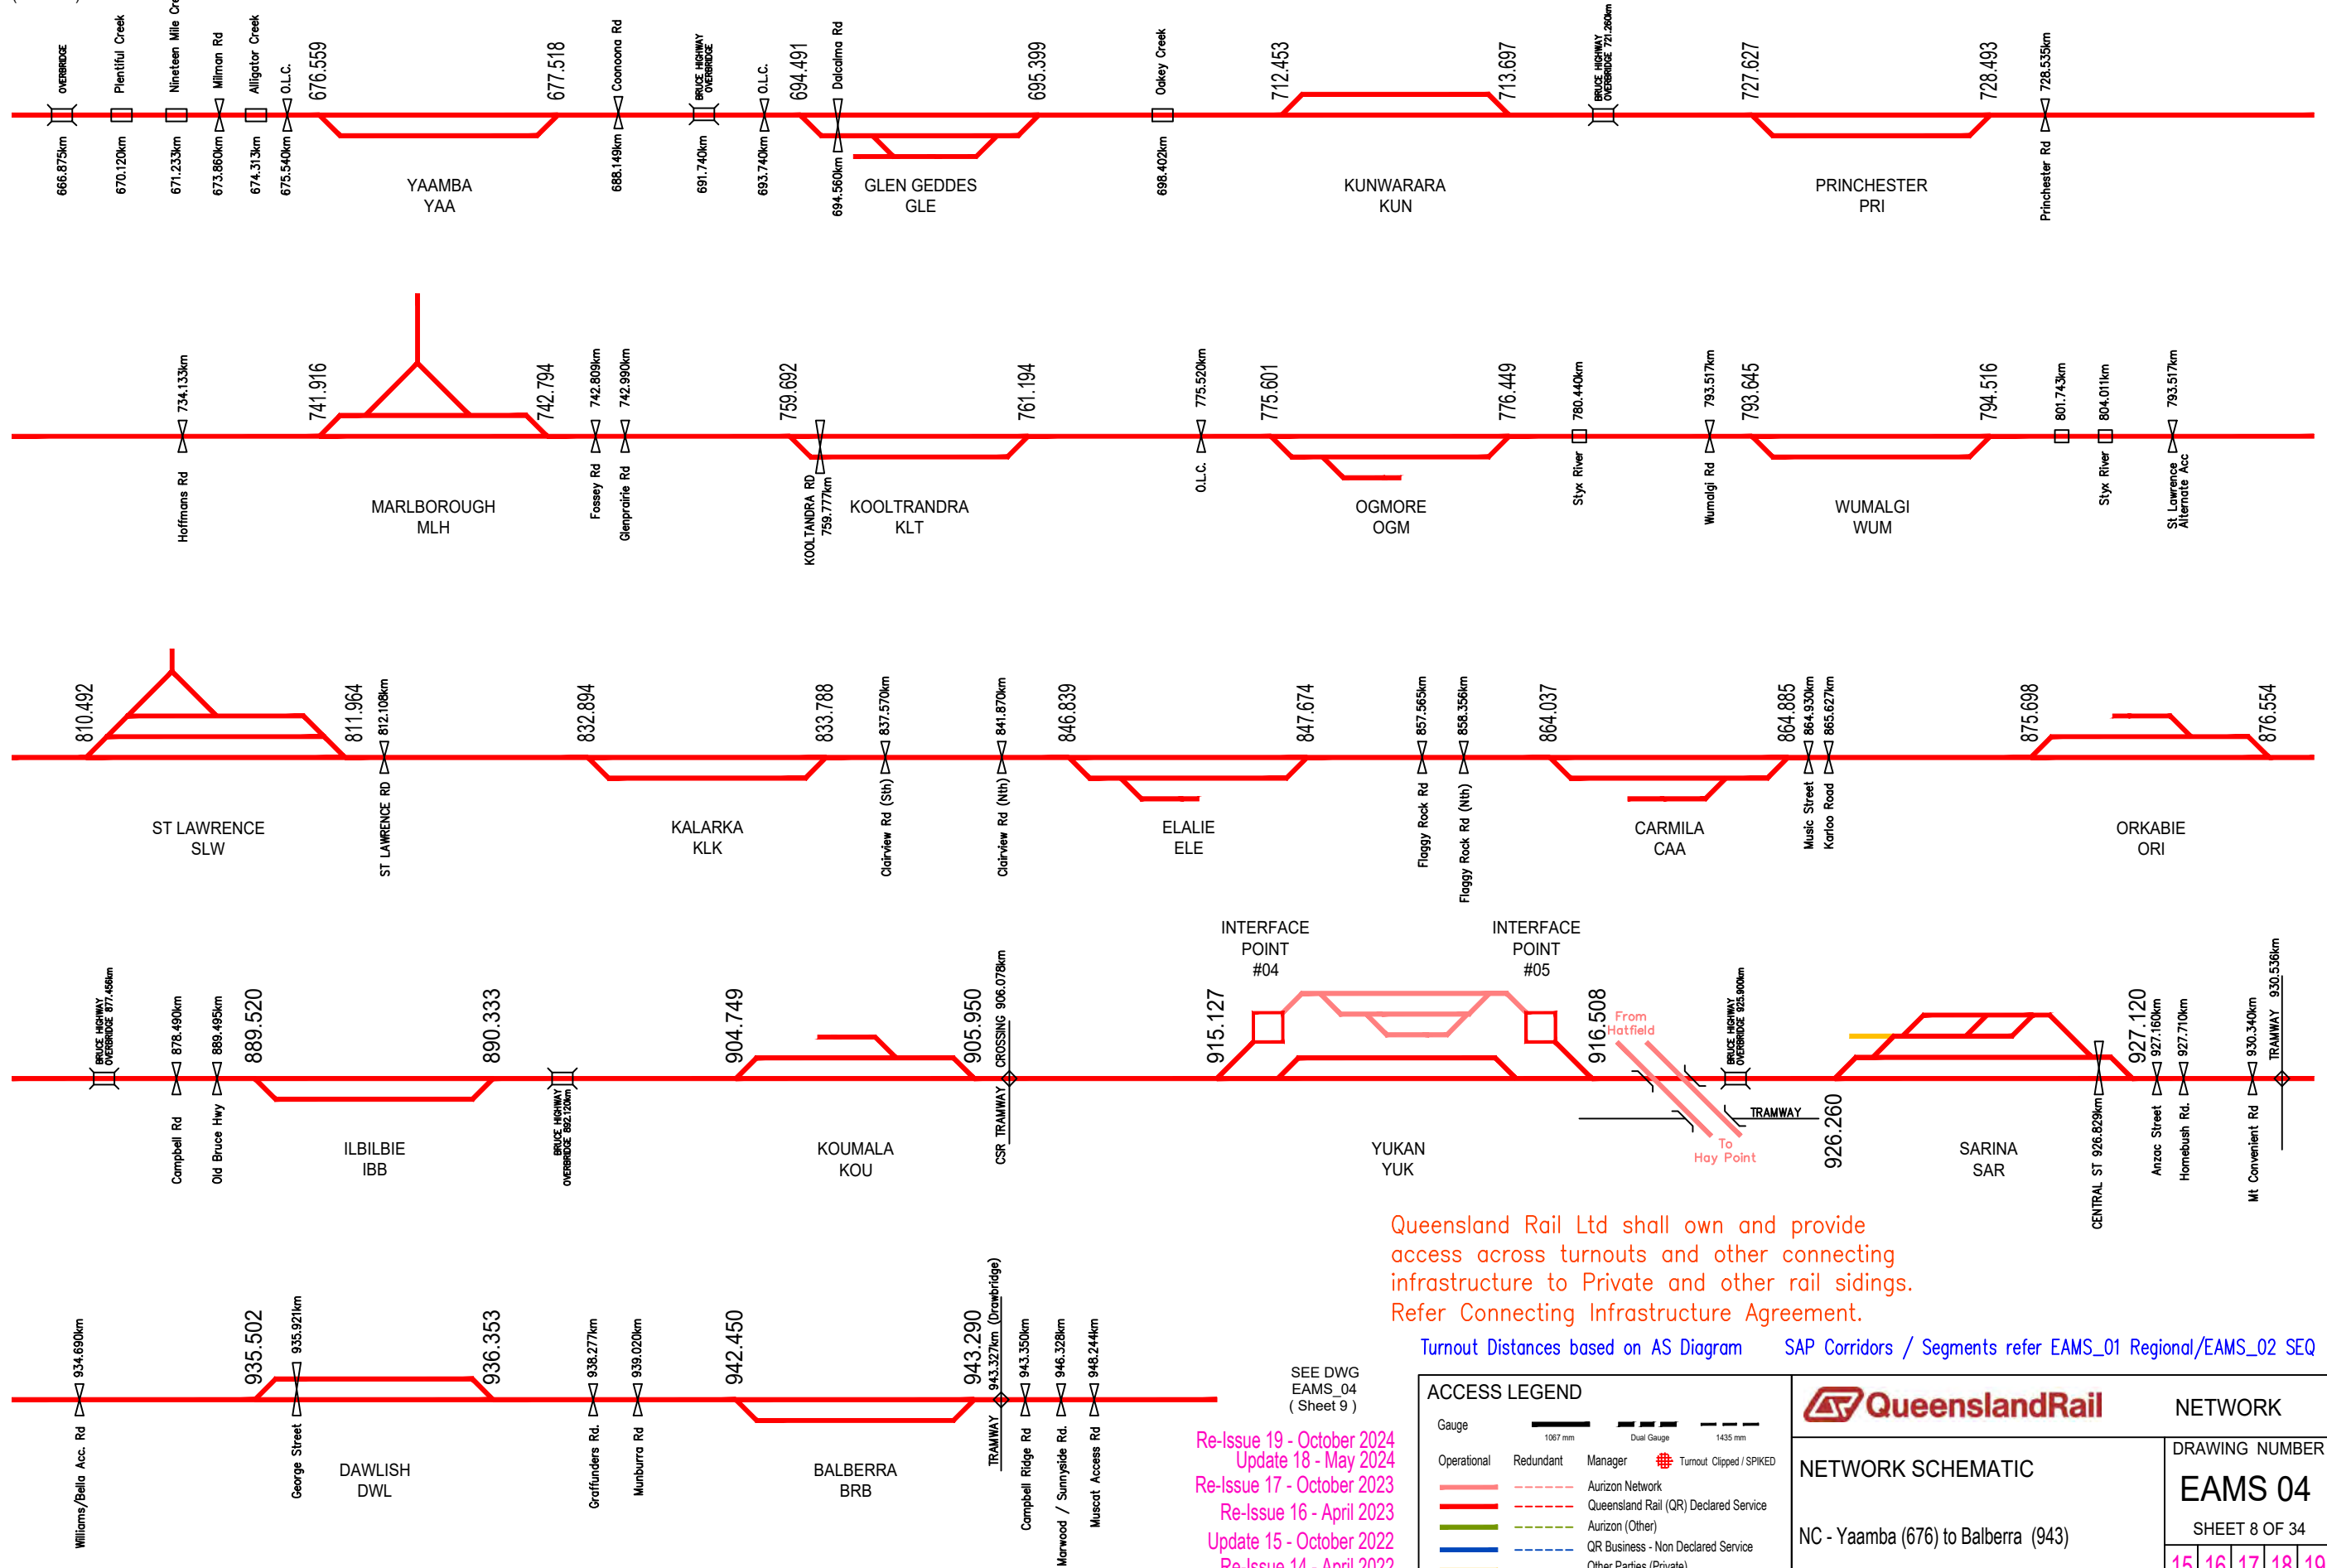

Re-Issue 19 - October 2024
Update 18 - May 2024
Re-Issue 17 - October 2023
Re-Issue 16 - April 2023
Update 15 - October 2022
Re-Issue 14 - April 2022

Queensland Rail Ltd shall own and provide
access across turnouts and other connecting
infrastructure to Private and other rail sidings.
Refer Connecting Infrastructure Agreement.

ACCESS LEGEND

Gauge	1067 mm	Dual Gauge	1435 mm
Operational	—	—	—
Redundant	- - -	- - -	- - -
Manager	■	■	■
Turnout	■	■	■
Clipped / SPIKED	■	■	■
Aurizon Network	—	—	—
Queensland Rail (QR) Declared Service	—	—	—
Aurizon (Other)	—	—	—
QR Business - Non Declared Service	—	—	—
Other Parties (Private)	—	—	—



NETWORK SCHEMATIC

NC - Yaamba (676) to Balberra (943)

NETWORK

DRAWING NUMBER


EAMS 04

SHEET 8 OF 34

15 16 17 18 19

SEE DWG
EAMS_04
(Sheet 8)

Queensland Rail Ltd shall own and provide access across turnouts and other connecting infrastructure to Private and other rail sidings. Refer Connecting Infrastructure Agreement.

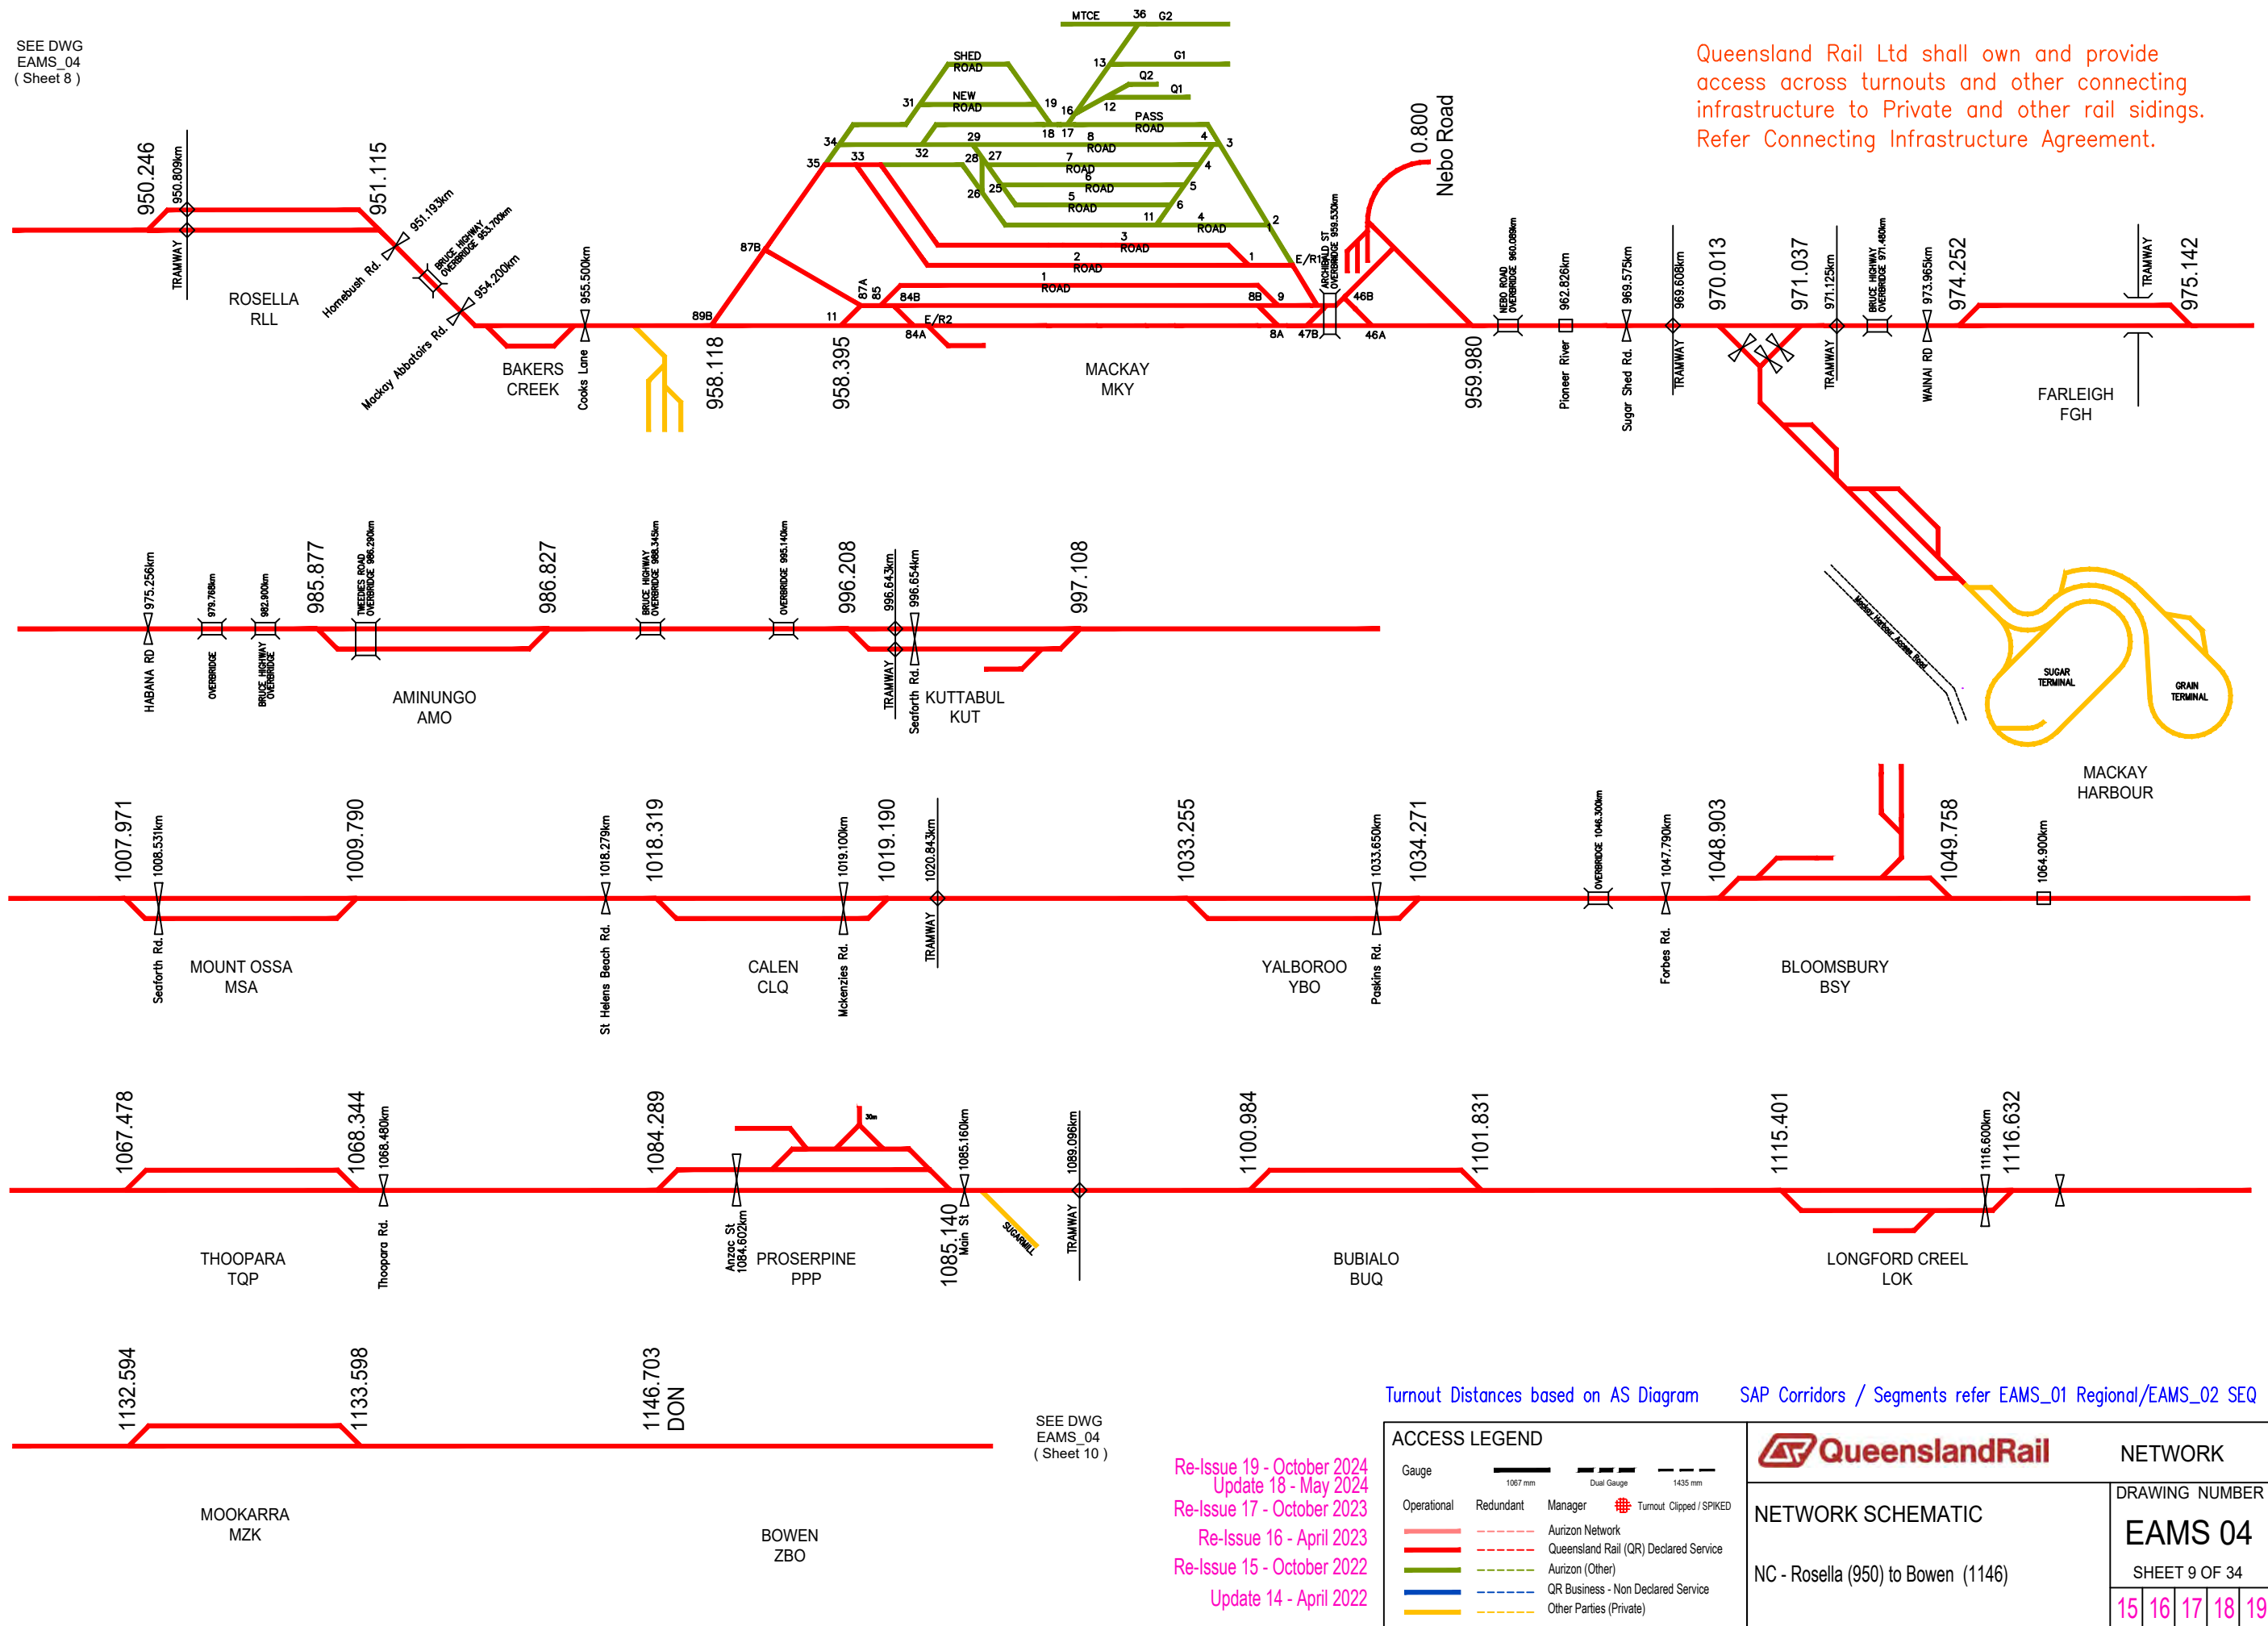

X:\GIS_Requests\MAPPING_QR_GIS_PROJECTS\AUTOCAD\X:\EAMS_04
(QCA_ACCESS)\EAMS04_9.DWG

SEE DWG
EAMS_04
(Sheet 10)

Re-Issue 19 - October 2024
Update 18 - May 2024
Re-Issue 17 - October 2023
Re-Issue 16 - April 2023
Re-Issue 15 - October 2022
Update 14 - April 2022

Turnout Distances based on AS Diagram SAP Corridors / Segments refer EAMS_01 Regional/EAMS_02 SEQ

ACCESS LEGEND

Gauge

1067 mm

Dual Gauge

1435 mm

Operational **Redundant** **Manager** **Turnout** **Clipped / SPIKED**

Aurizon Network

Queensland Rail (QR) Declared Service

Aurizon (Other)

QR Business - Non Declared Service

Other Parties (Private)

Aurizon Network

Queensland Rail (QR) Declared Service

Aurizon (Other)

QR Business - Non Declared Service

Other Parties (Private)

Queensland Rail

NETWORK

NETWORK SCHEMATIC

NC - Rosella (950) to Bowen (1146)

DRAWING NUMBER

EAMS 04

SHEET 9 OF 34

15

16


17

18

19

X:\GIS_Requests\MAPPING\QR_GIS_PROJECTS\AUTOCAD\X:\EAMS_04
(QCA_ACCESS)\EAMS04_10.DWG

SEE DWG
EAMS_04
(Sheet 9)

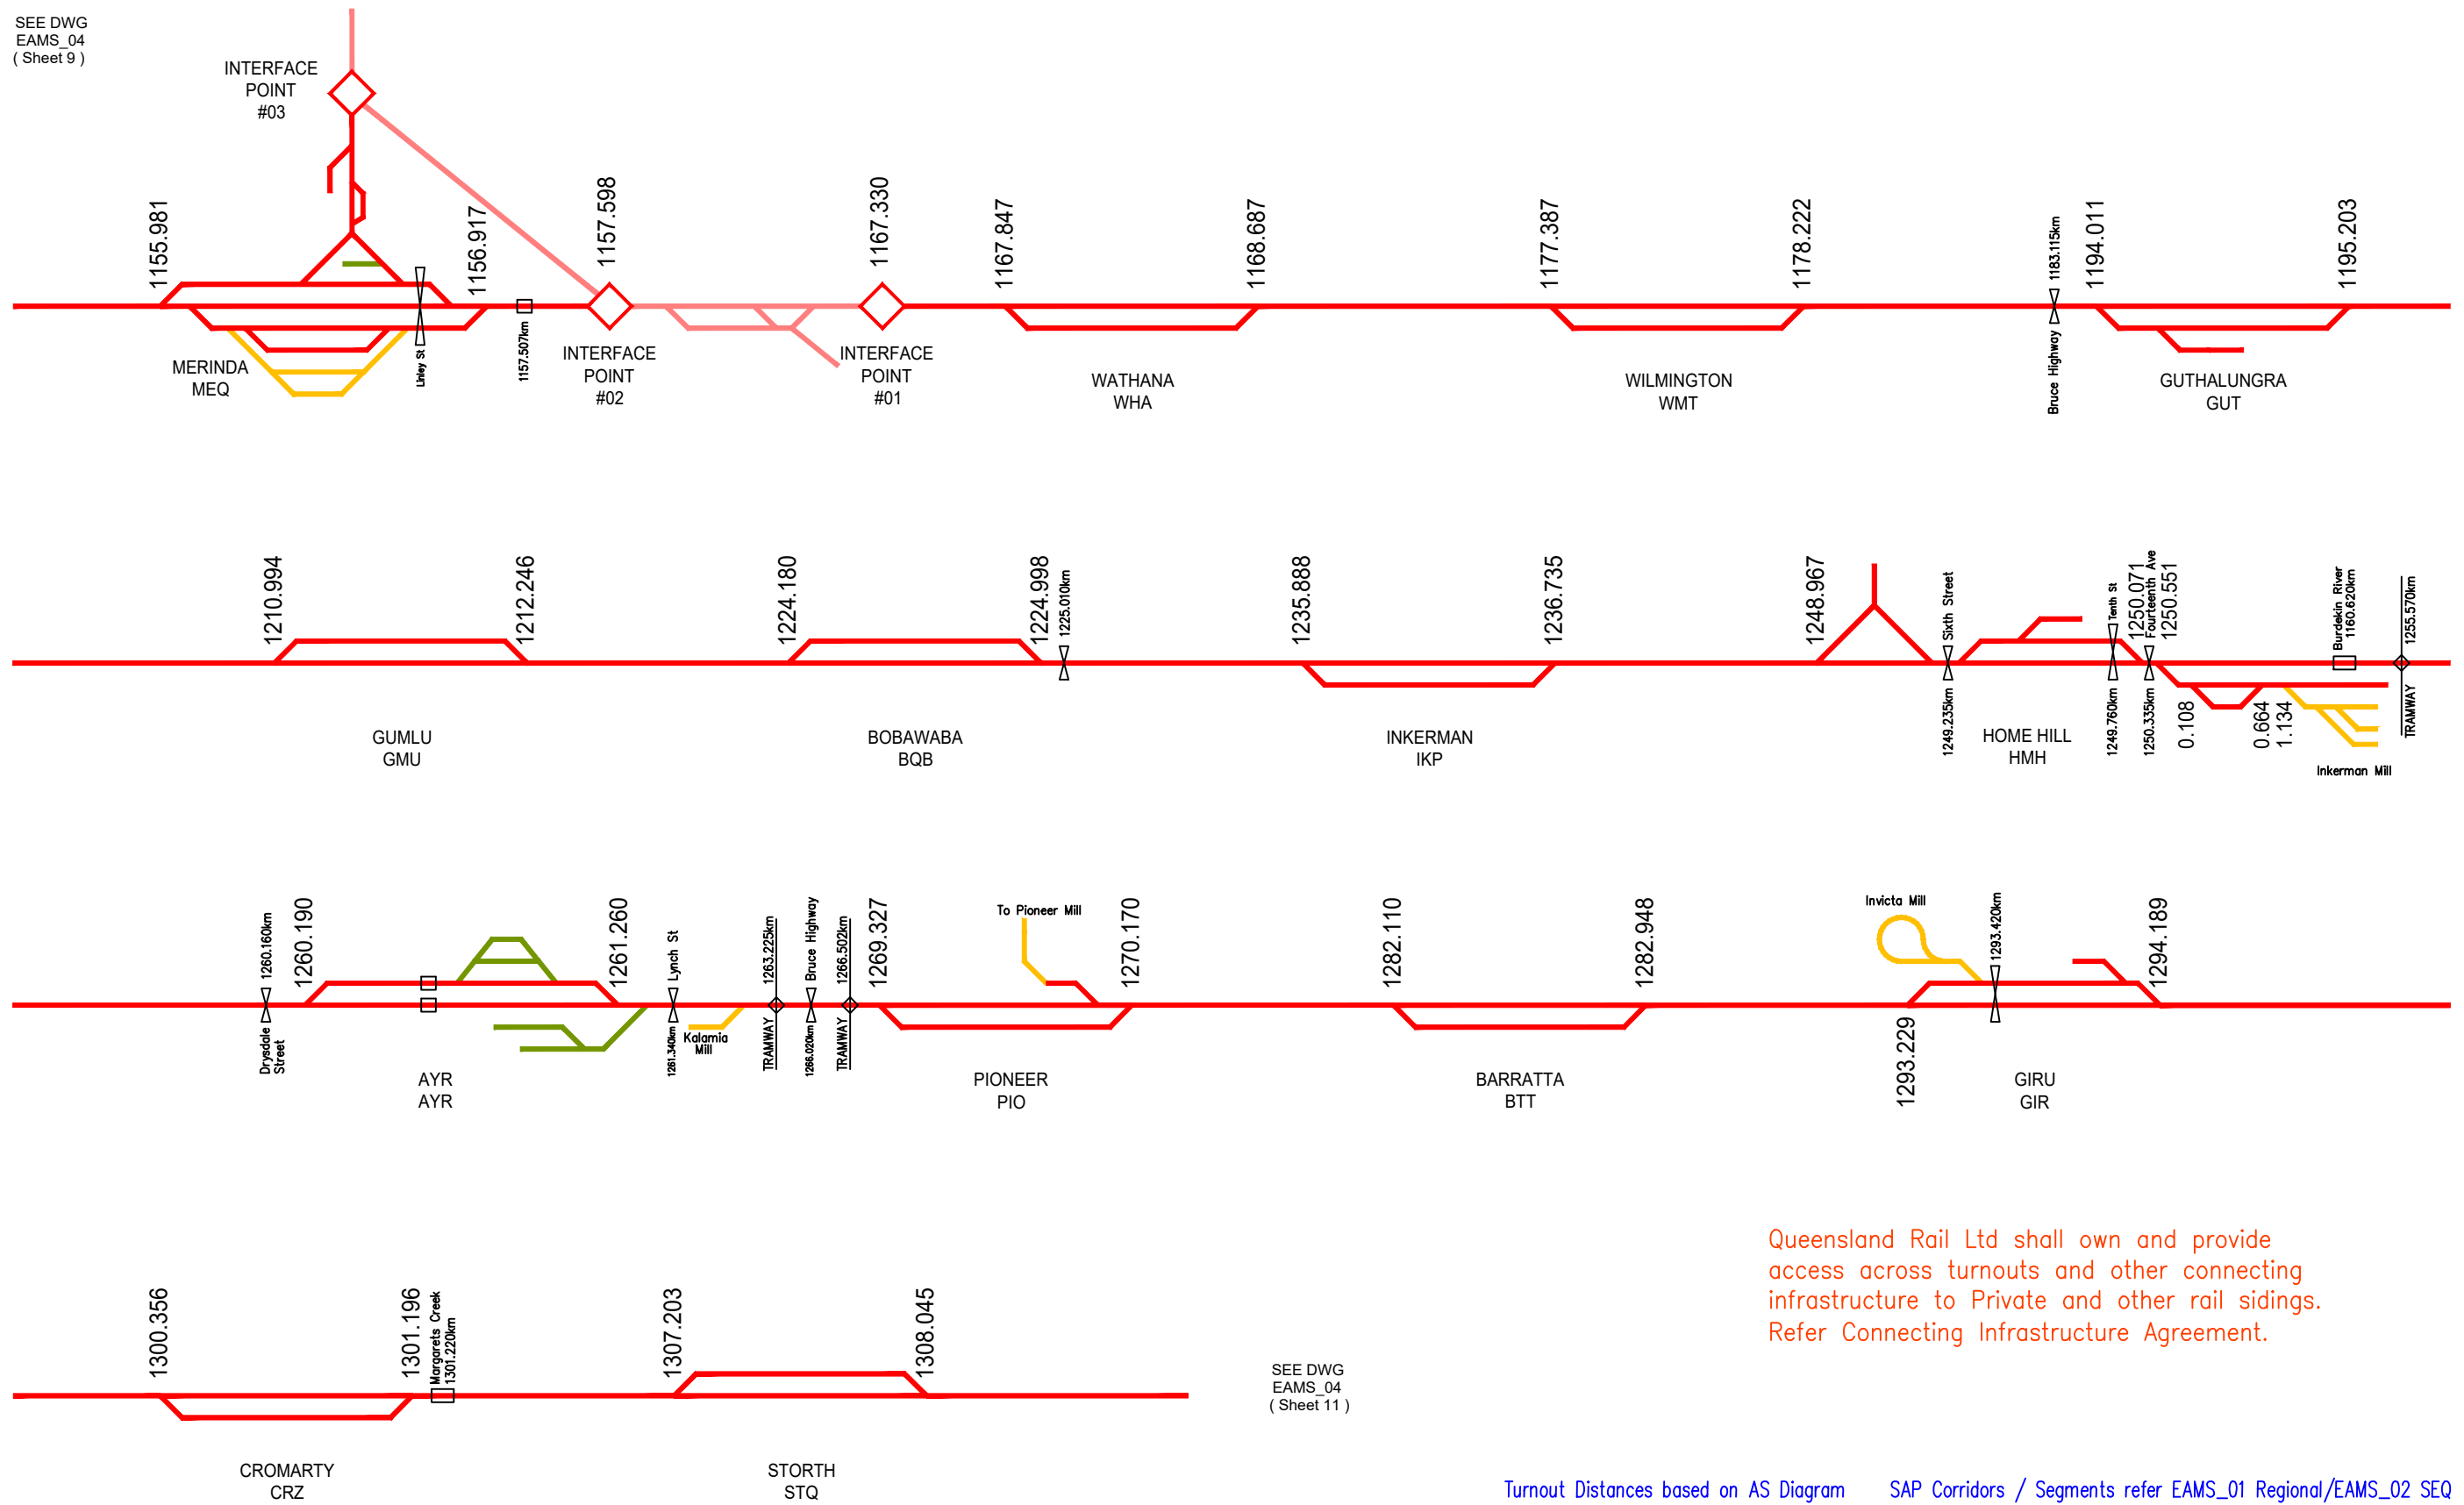


SEE DWG
EAMS_04
(Sheet 11)

Re-Issue 19 - October 2024
Re-Issue 18 - May 2024
Re-Issue 17 - October 2023
Re-Issue 16 - April 2023
Re-Issue 15 - October 2022
Re-Issue 14 - April 2022

Turnout Distances based on AS Diagram SAP Corridors / Segments refer EAMS_01 Regional/EAMS_02 SEQ

ACCESS LEGEND		QueenslandRail		NETWORK	
Gauge	1067 mm Dual Gauge 1435 mm				
Operational	Redundant	Manager	Turnout Clipped / SPIKED	NETWORK SCHEMATIC	
—	- - -	Aurizon Network		NC - Merinda (1156) to Storth (1308)	
—	- - -	Queensland Rail (QR) Declared Service		DRAWING NUMBER	
—	- - -	Aurizon (Other)		EAMS 04	
—	- - -	QR Business - Non Declared Service		SHEET 10 OF 34	
—	- - -	Other Parties (Private)		15 16 17 18 19	

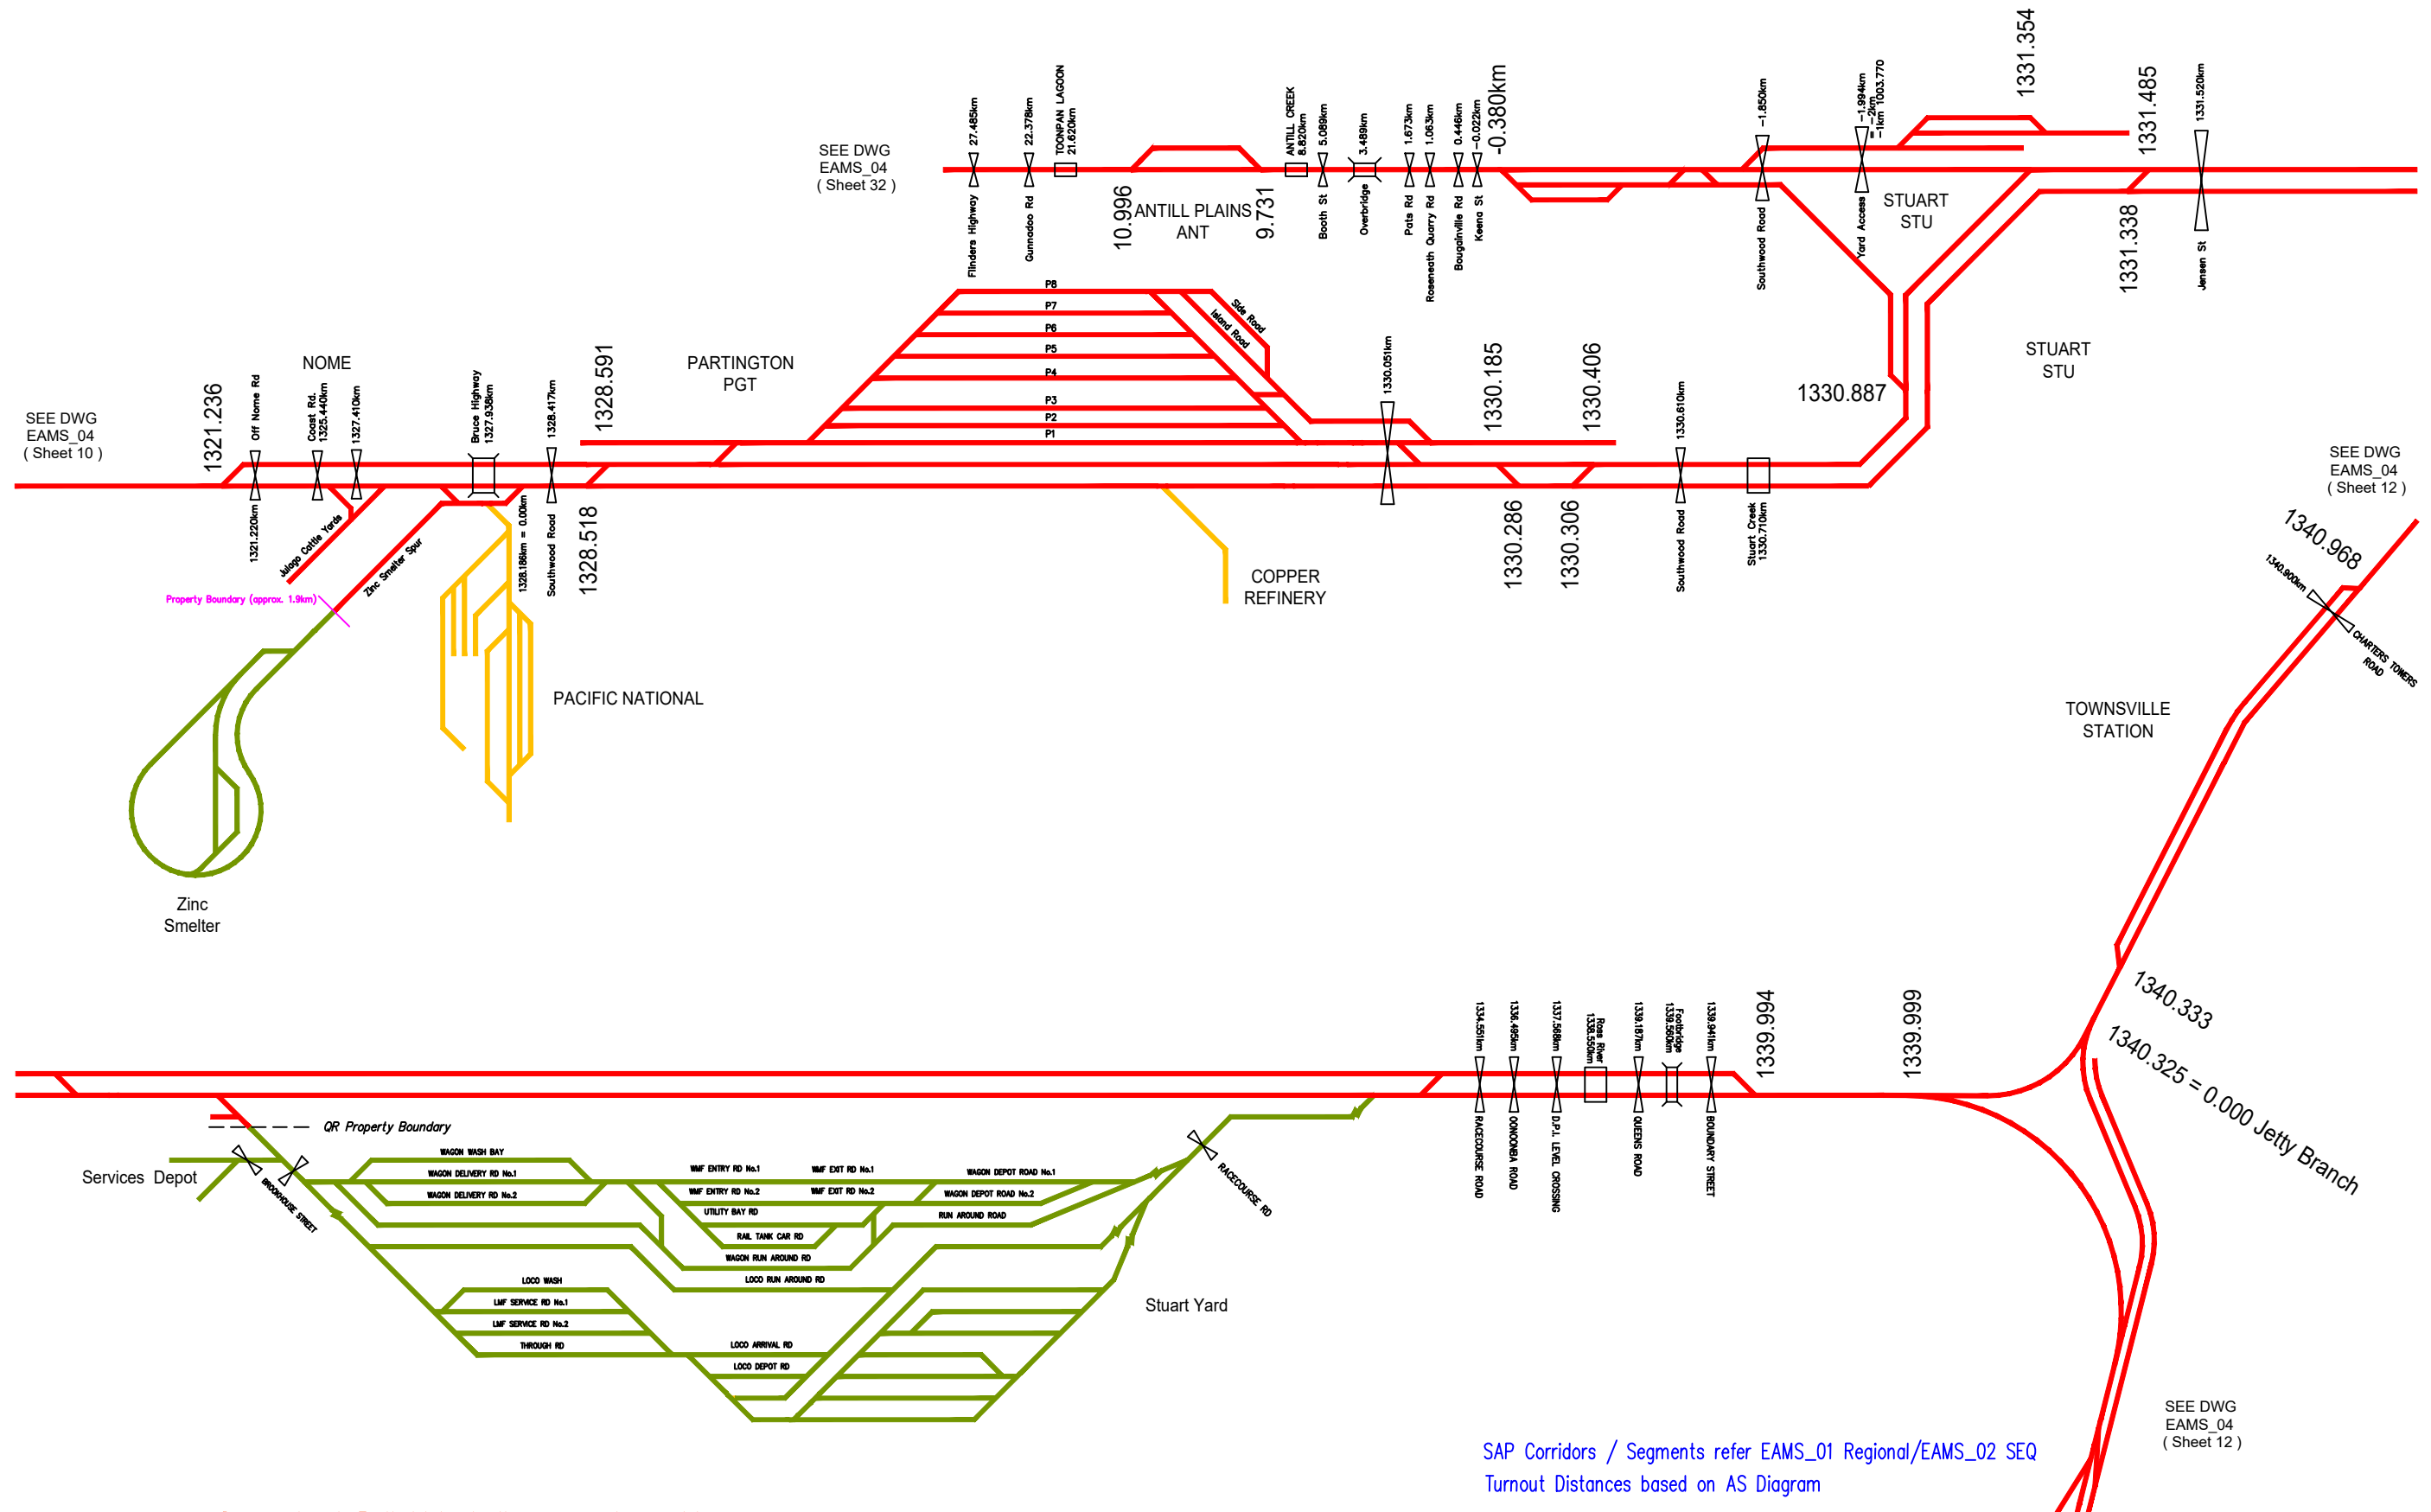

Queensland Rail Ltd shall own and provide access across turnouts and other connecting infrastructure to Private and other rail sidings. Refer Connecting Infrastructure Agreement.

Re-Issue 19 - October 2024
Re-Issue 18 - May 2024
Re-Issue 17 - October 2023
Re-Issue 16 - April 2023
Re-Issue 15 - October 2022
Re-Issue 14 - April 2022

ACCESS LEGEND	
Gauge	1067 mm Dual Gauge 1435 mm
Operational	Redundant Manager Turnout Clipped / SPIKED
-----	-----
-----	-----
-----	-----
-----	-----
-----	-----
-----	-----
-----	-----
-----	-----
-----	-----

NETWORK

NETWORK SCHEMATIC


NC - Nome (1321) to Townsville (1340) & GN - Antill Plains (10)

DRAWING NUMBER

EAMS 04

SHEET 11 OF 34

1516171819

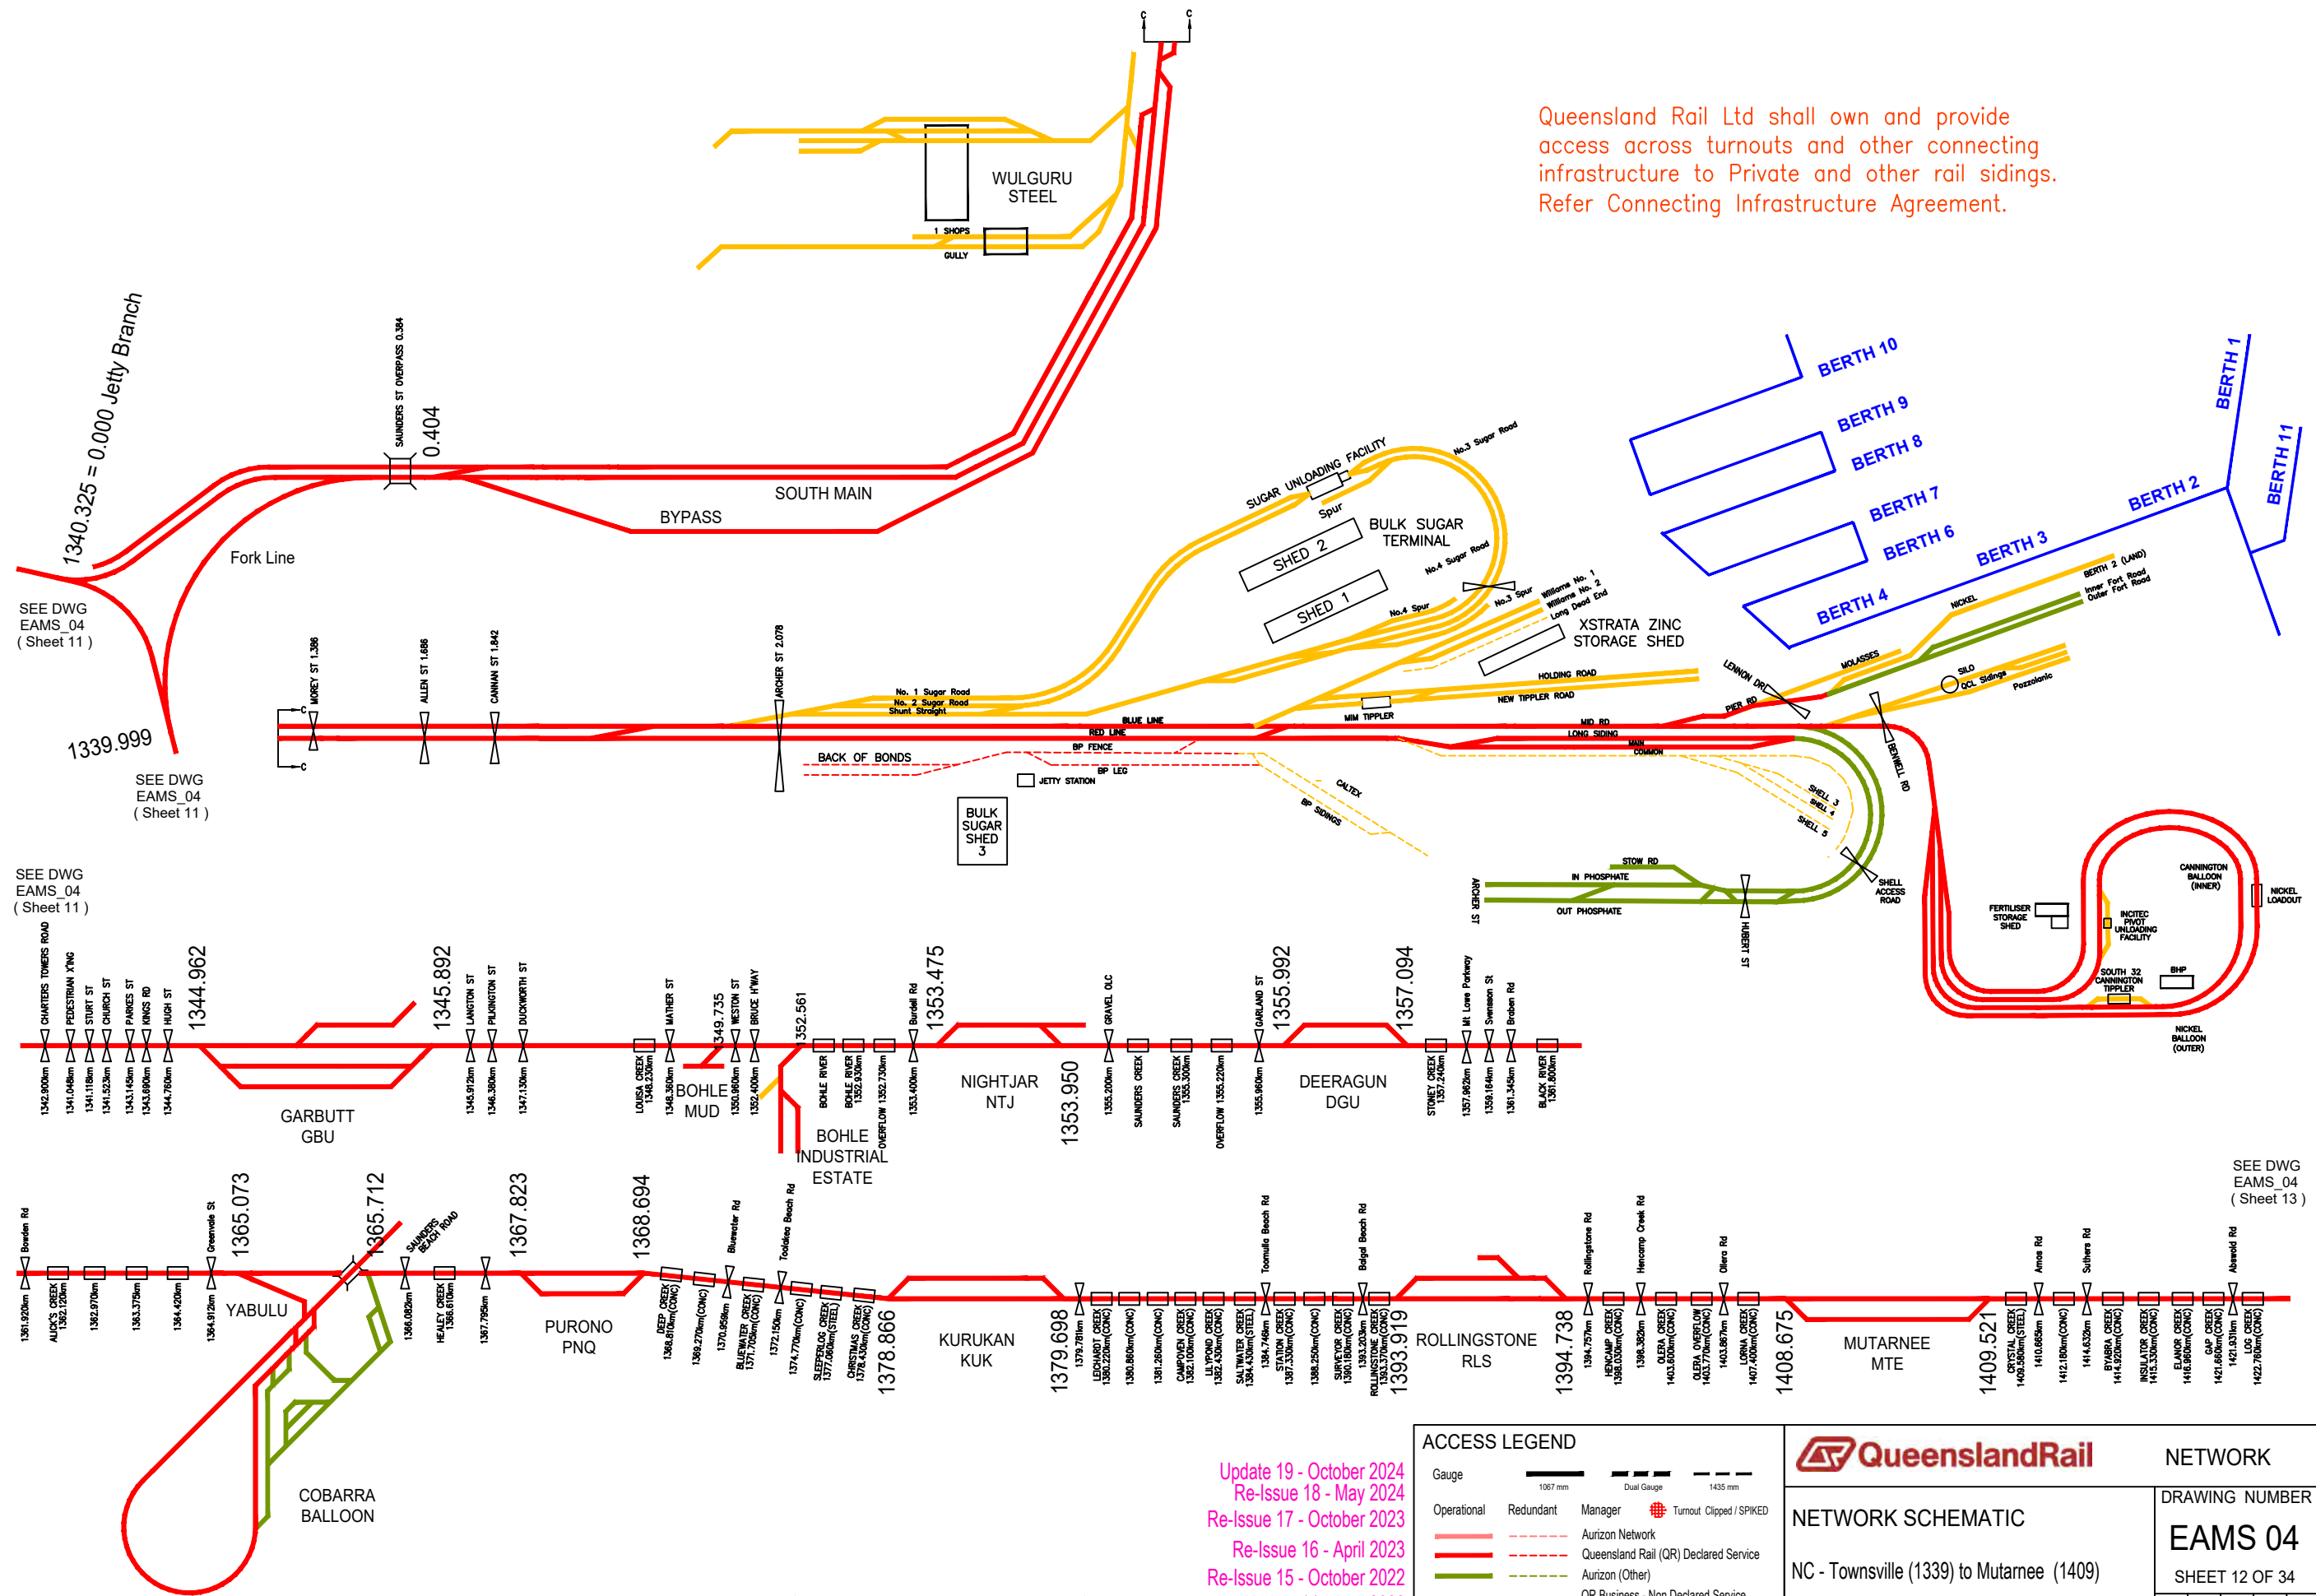


Queensland Rail Ltd shall own and provide access across turnouts and other connecting infrastructure to Private and other rail sidings. Refer Connecting Infrastructure Agreement.

Update 19 - October 2024
Re-Issue 18 - May 2024
Re-Issue 17 - October 2023
Re-Issue 16 - April 2023
Re-Issue 15 - October 2022
Update 14 - April 2022

Turnout Distances based on AS Diagram SAP Corridors / Segments refer EAMS_01 Regional/EAMS_02 SEQ

X:\GIS_Requests\MAPPING__QR_GIS_PROJECTS\AUTOCAD\X:\EAMS_04
(QCA_ACCESS)\EAMS04_13.DWG

SEE DWG
EAMS_04
(Sheet 12)

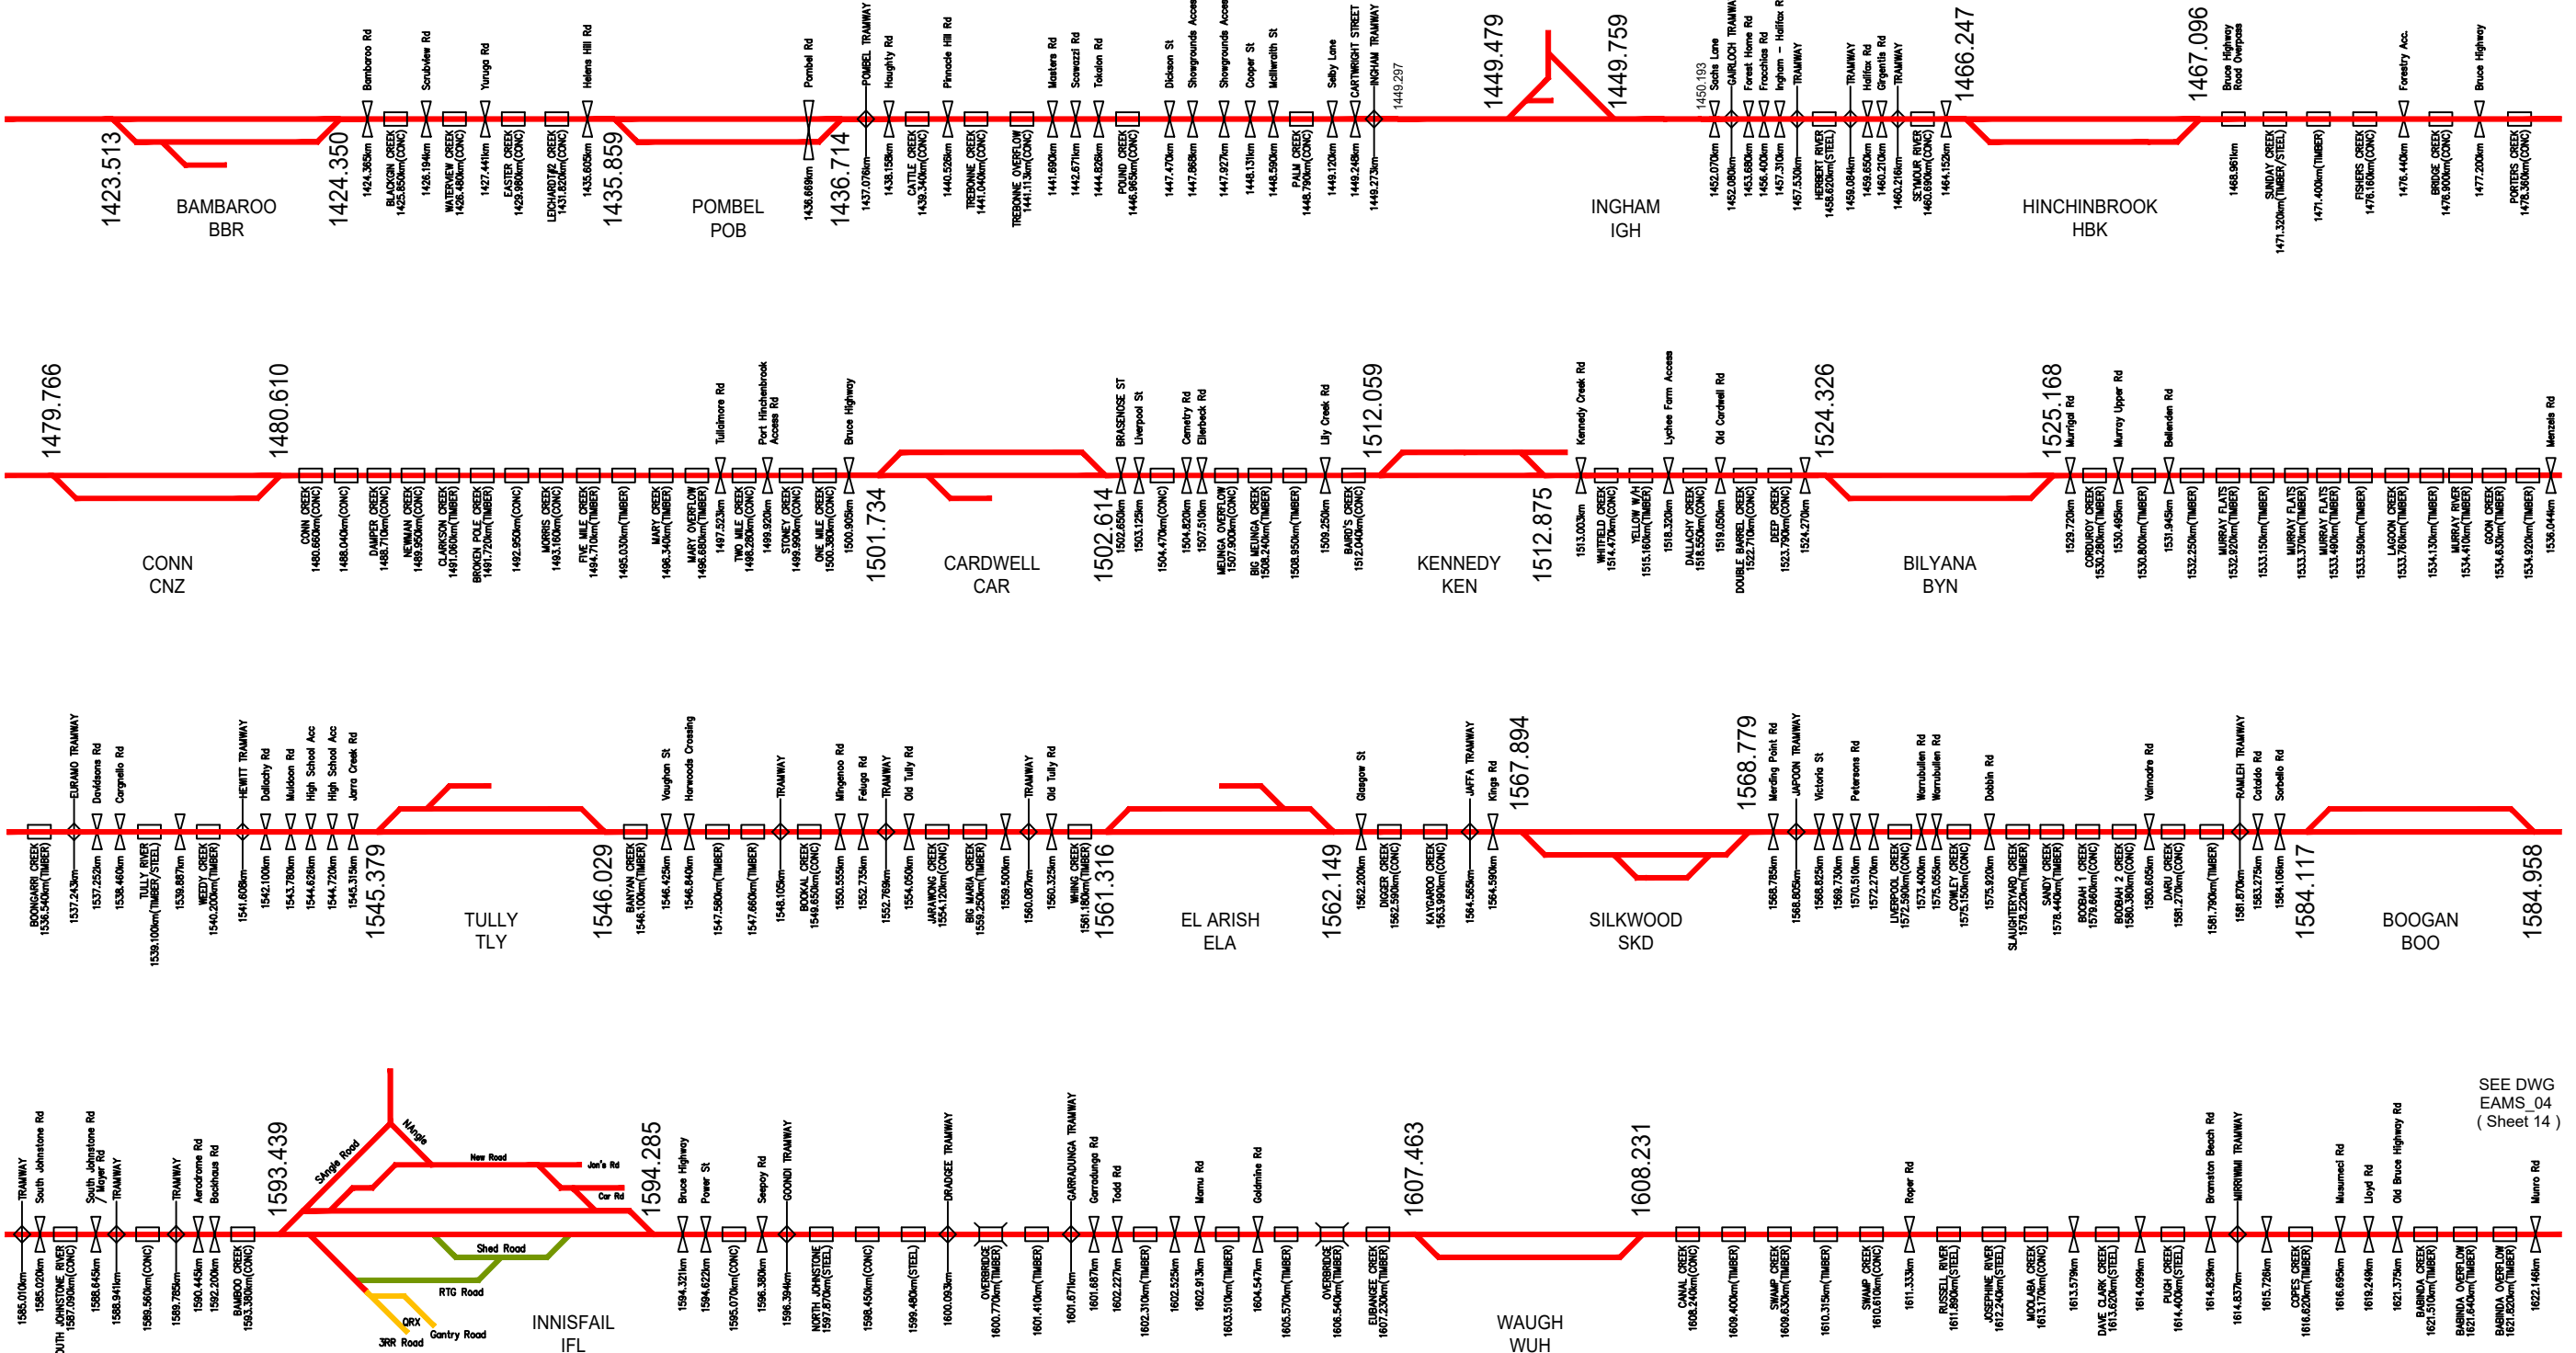

SEE DWG
EAMS_04
Sheet 14)

Queensland Rail Ltd shall own and provide access across turnouts and other connecting infrastructure to Private and other rail sidings. Refer Connecting Infrastructure Agreement.

Re-Issue 19 - October 2024
Re-Issue 18 - May 2024
Re-Issue 17 - October 2023
Re-Issue 16 - April 2023
Re-Issue 15 - October 2022
Re-Issue 14 - April 2022

ACCESS LEGEND

Gauge

1067 mm Dual Gauge 1435 mm

Operational Redundant Manager Turnout Clipped / SPIKED

Aurizon Network

Queensland Rail (QR) Declared Service

Aurizon (Other)

QR Business - Non Declared Service

Other Parties (Private)



NETWORK SCHEMATIC

NC - Bambaroo (1423) to Babinda (1622)

NETWORK


DRAWING NUMBER

EAMS 04 |

SHEET 13 OF 34

15	16	17	18	19
----	----	----	----	----

SEE DWG
EAMS_04
(Sheet 13)

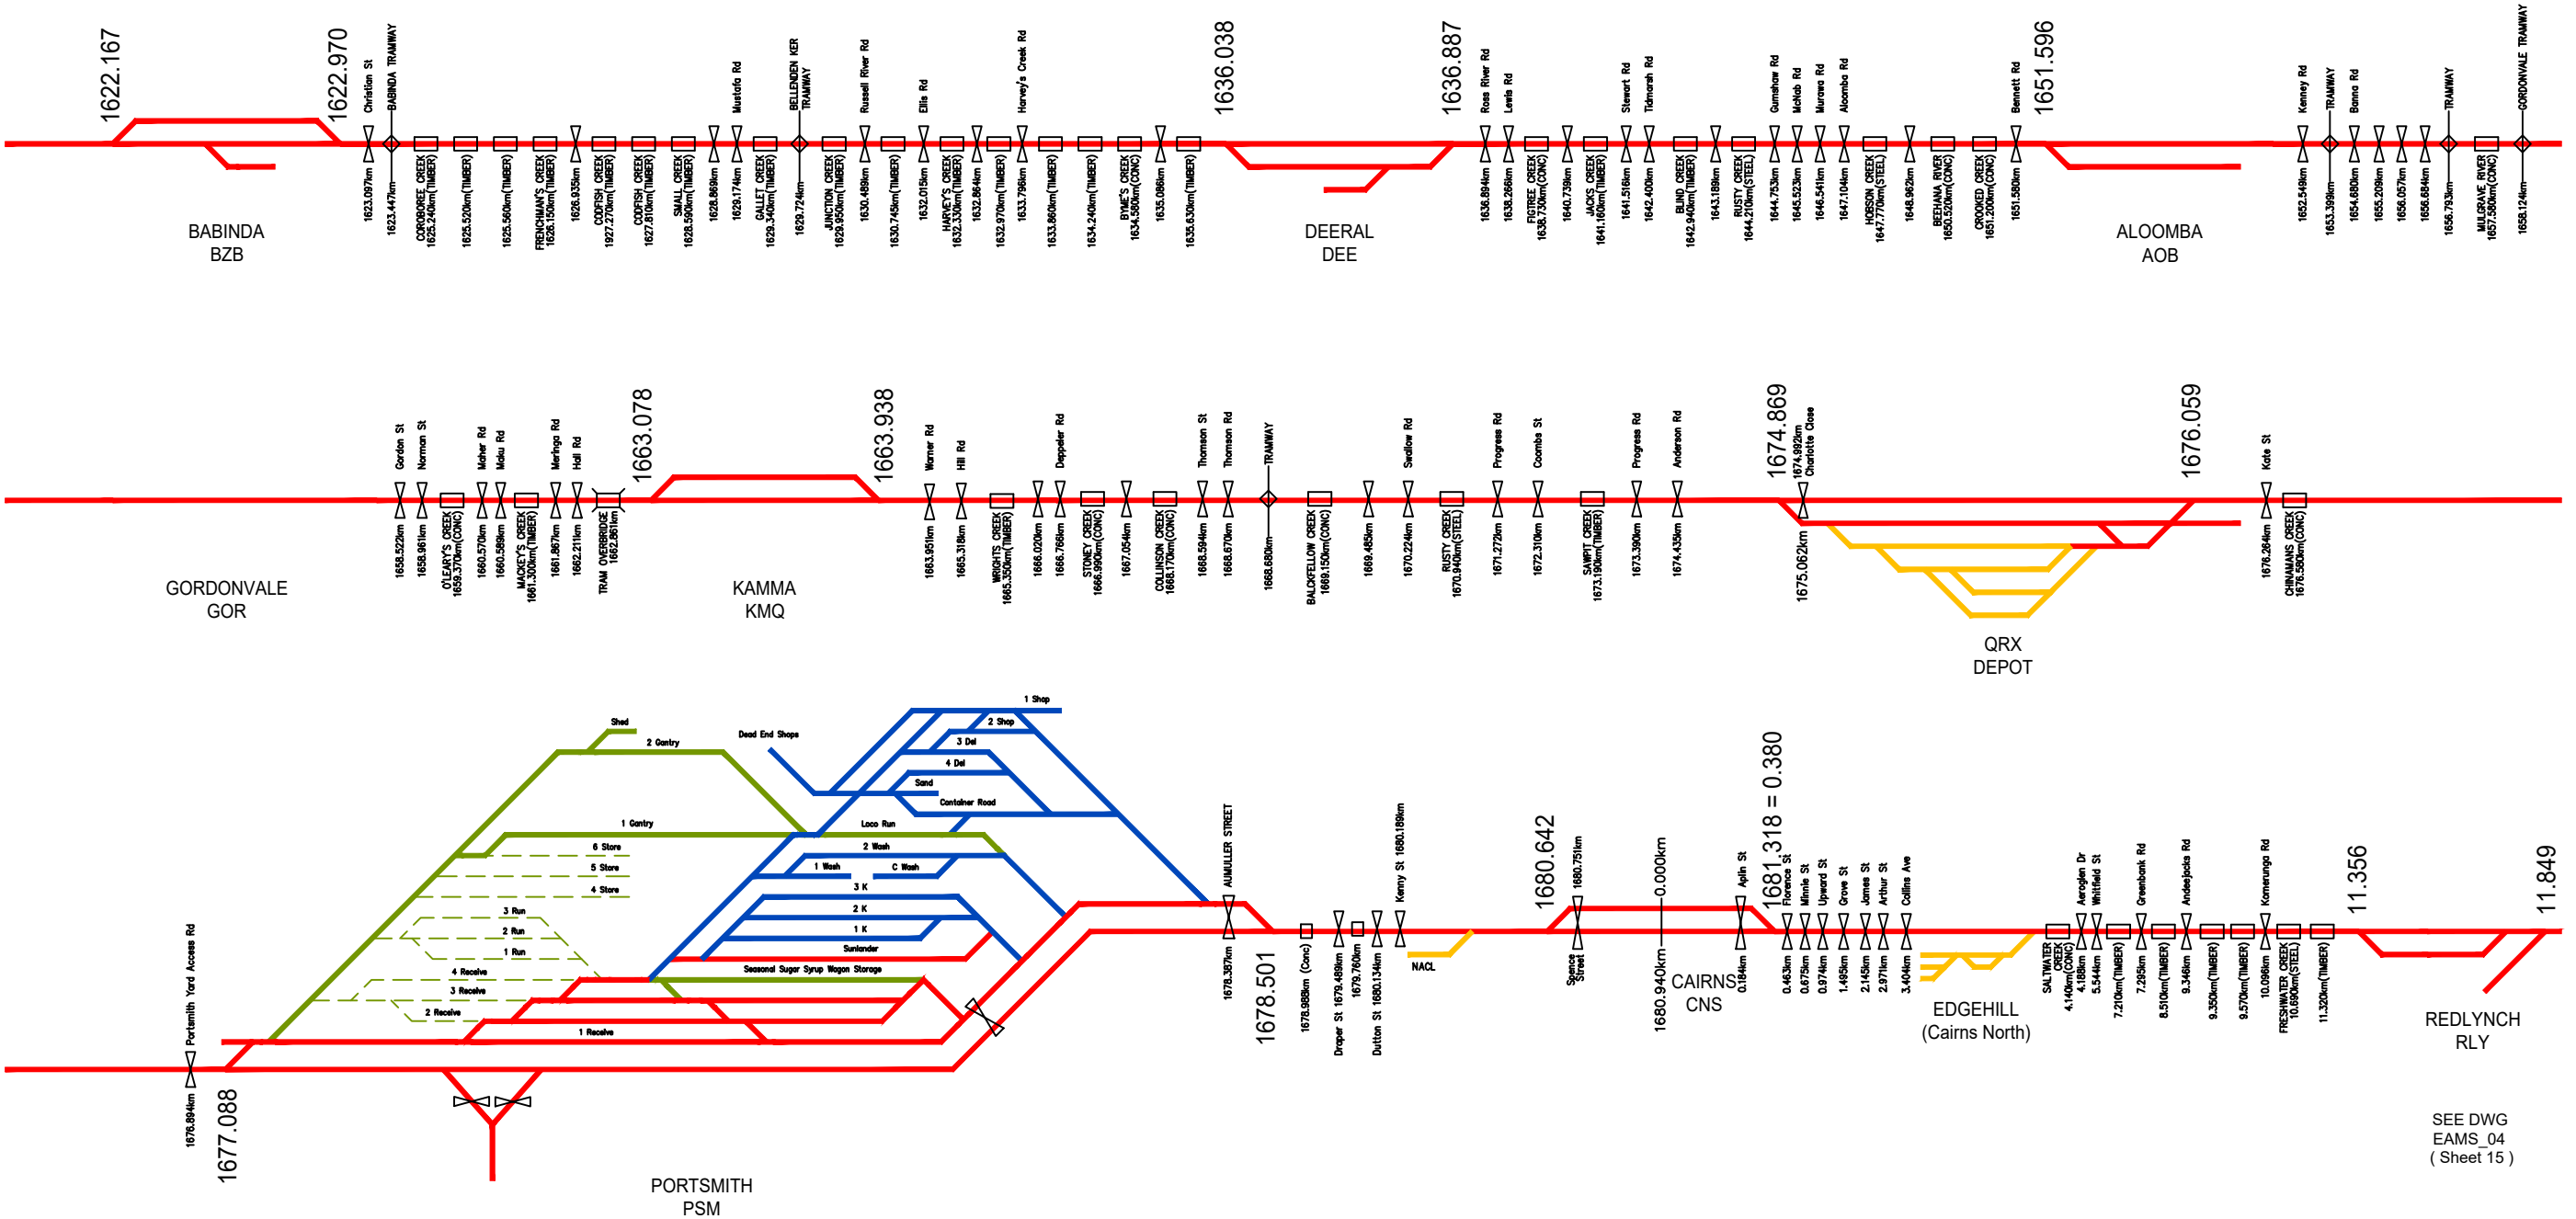


SEE DWG
EAMS_04
(Sheet 15)

Turnout Distances based on AS Diagram SAP Corridors / Segments refer EAMS_01 Regional/EAMS_02 SEQ

ACCESS LEGEND Gauge  1067 mm  Dual Gauge  1435 mm Operational Redundant Manager  Turnout Clipped / SPIKED  Aurizon Network  Queensland Rail (QR) Declared Service  Aurizon (Other)  QR Business - Non Declared Service  Other Parties (Private)		 QueenslandRail NETWORK NETWORK SCHEMATIC NC-Babinda (1622) to Cairns (1680) Cairns (0) to Redlynch (11)		DRAWING NUMBER EAMS 04 SHEET 14 OF 34 15 16 17 18 19	
--	--	---	--	--	--

SEE DWG
EAMS_04
(Sheet 14)

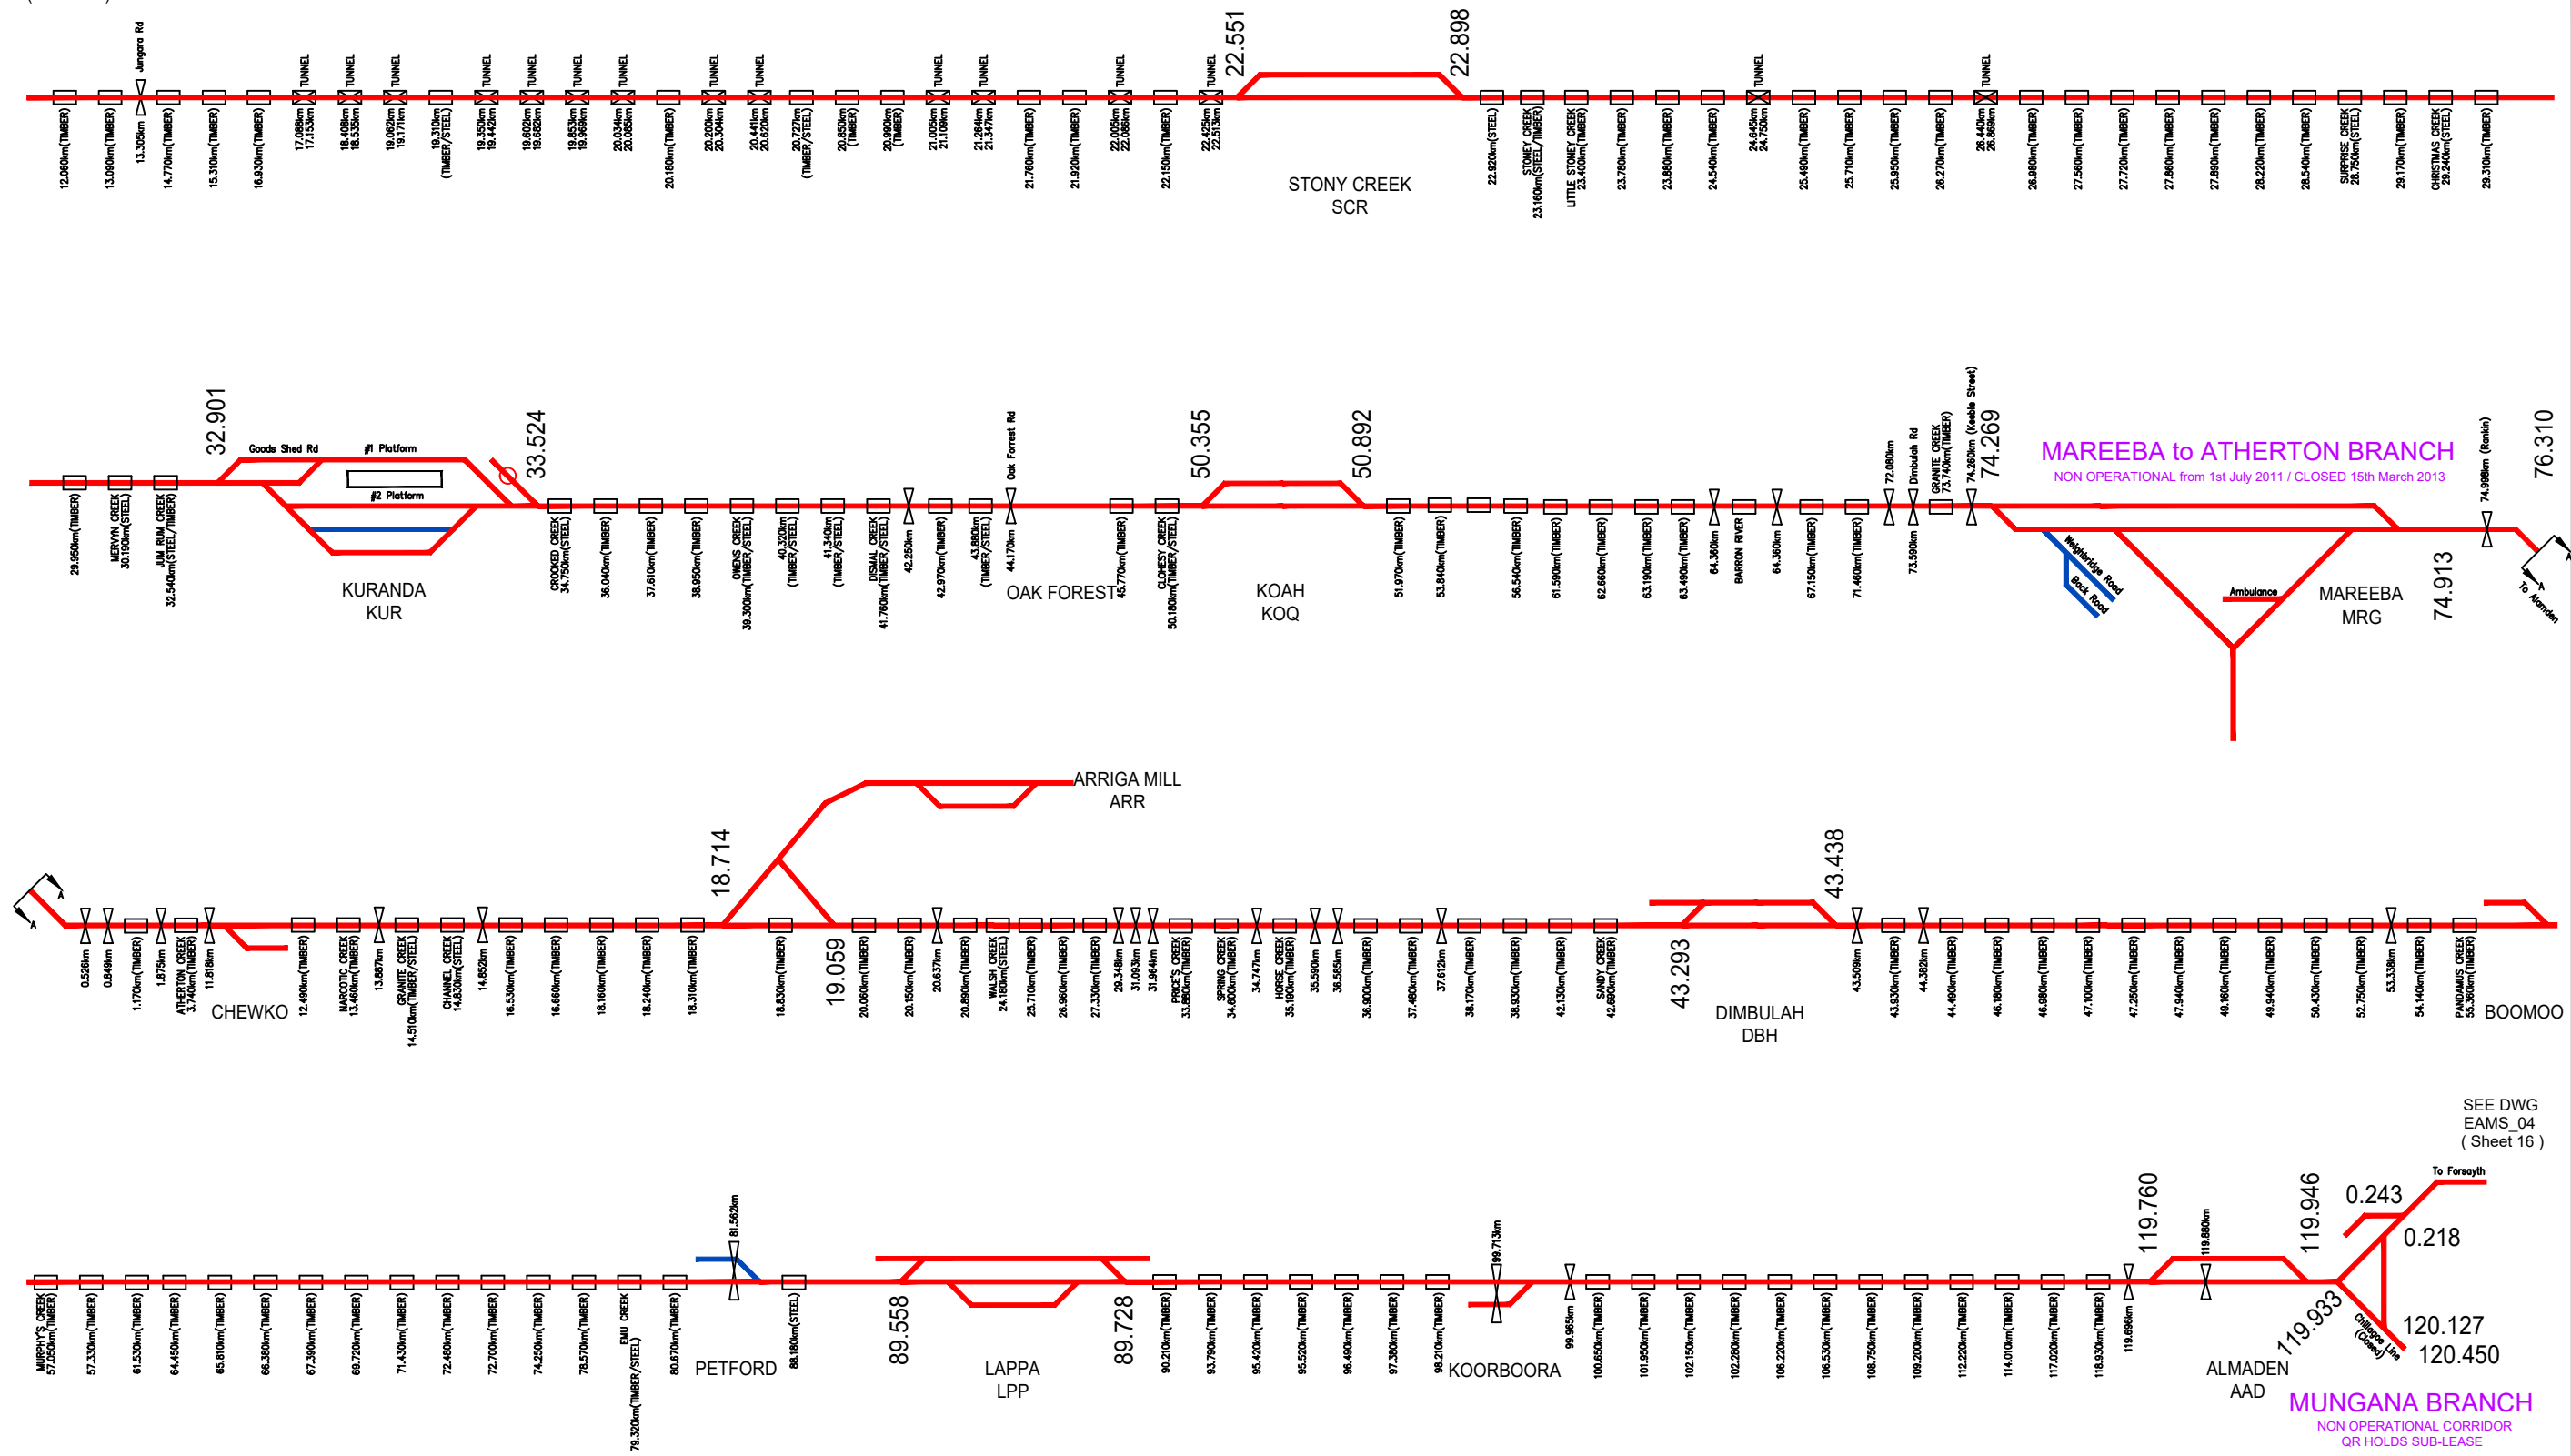

SEE DWG
EAMS_04
(Sheet 16)


Queensland Rail Ltd shall own and provide access across turnouts and other connecting infrastructure to Private and other rail sidings. Refer Connecting Infrastructure Agreement.

Re-Issue 19 - October 2024
Re-Issue 18 - May 2024
Re-Issue 17 - October 2023
Re-Issue 16 - April 2023
Re-Issue 15 - October 2022
Re-Issue 14 - April 2022

Turnout Distances based on AS Diagram SAP Corridors / Segments refer EAMS_01 Regional/EAMS_02 SEQ

ACCESS LEGEND				NETWORK	
Gauge					
 1067 mm		 Dual Gauge		 1435 mm	
Operational	Redundant	Manager		Turnout Clipped / SPIKED	
		Aurizon Network			
		Queensland Rail (QR) Declared Service			
		Aurizon (Other)			
		QR Business - Non Declared Service			
		Other Parties (Private)			
NETWORK SCHEMATIC			DRAWING NUMBER		
Redlynch (12) - Almaden (119)			EAMS 04		
			SHEET 15 OF 34		
			15	16	17 18 19

SEE DWG
EAMS_04
(Sheet 15)

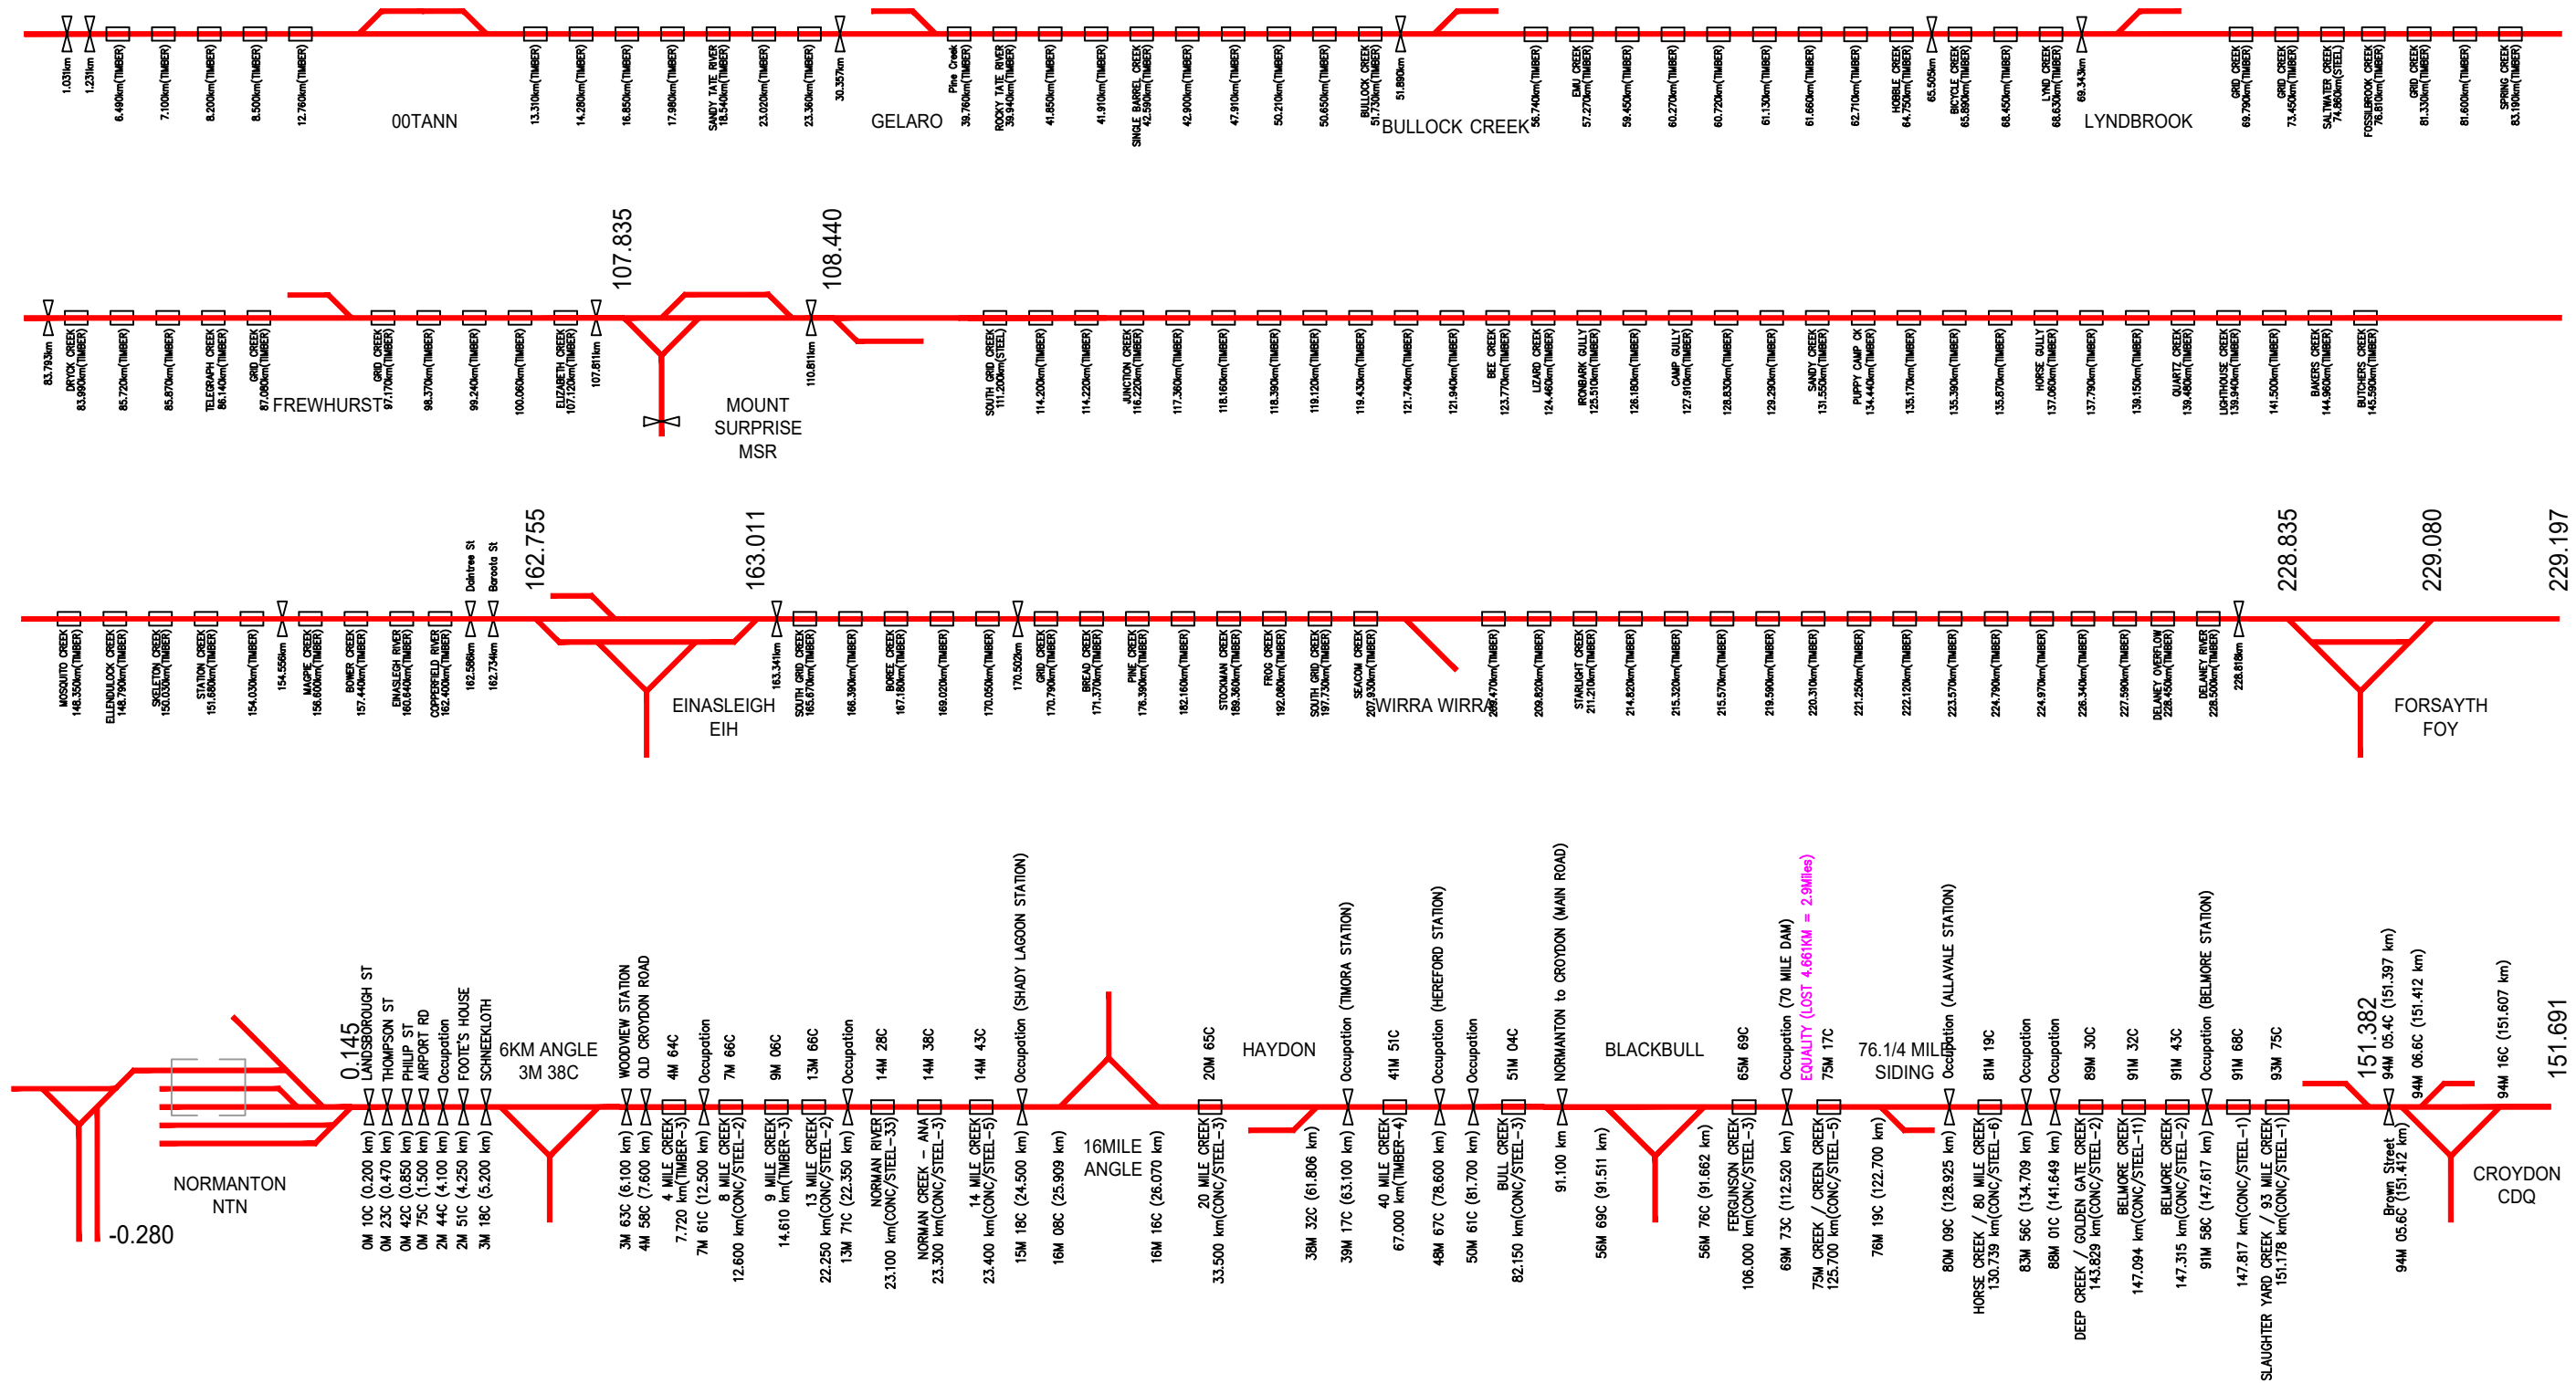


Turnout Distances based on AS Diagram SAP Corridors / Segments refer EAMS_01 Regional/EAMS_02 SEQ

Queensland Rail Ltd shall own and provide access across turnouts and other connecting infrastructure to Private and other rail sidings. Refer Connecting Infrastructure Agreement.

Re-Issue 19 - October 2024
Re-Issue 18 - May 2024
Re-Issue 17 - October 2023
Re-Issue 16 - April 2023
Re-Issue 15 - October 2022
Re-Issue 14 - April 2022

ACCESS LEGEND	
Gauge	1067 mm Dual Gauge 1435 mm
Operational	Redundant Manager Turnout Clipped / SPIKED
-----	-----
-----	-----
-----	-----
-----	-----
-----	-----
-----	-----
-----	-----
-----	-----
-----	-----

QueenslandRail		NETWORK	
NETWORK SCHEMATIC		DRAWING NUMBER	
Almaden (0) - Forsayth (229)		EAMS 04	
Normanton (0) - Croydon (151)		SHEET 16 OF 34	
		15 16 17 18 19	

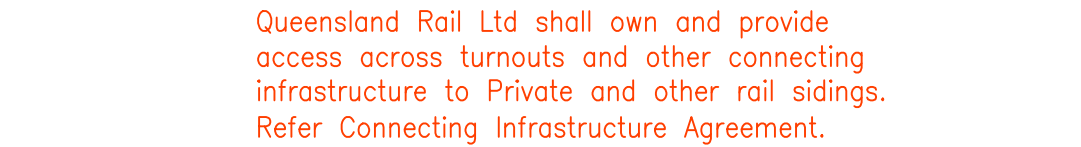


Turnout Distances based on AS Diagram SAP Corridors / Segments refer EAMS_01 Regional/EAMS_02 SEQ

ACCESS LEGEND		QueenslandRail		NETWORK	
Gauge	 1067 mm  Dual Gauge  1435 mm				
Operational	Redundant	Manager	 Turnout  Clipped / SPIKED		
		Aurizon Network		DRAWING NUMBER	
		Queensland Rail (QR) Declared Service		EAMS 04	
		Aurizon (Other)		SHEET 17 OF 34	
		QR Business - Non Declared Service			
		Other Parties (Private)			

NETWORK SCHEMATIC


Main Line - Roma Street (0) to Ebbw Vale (31),
Springfield Branch (13)

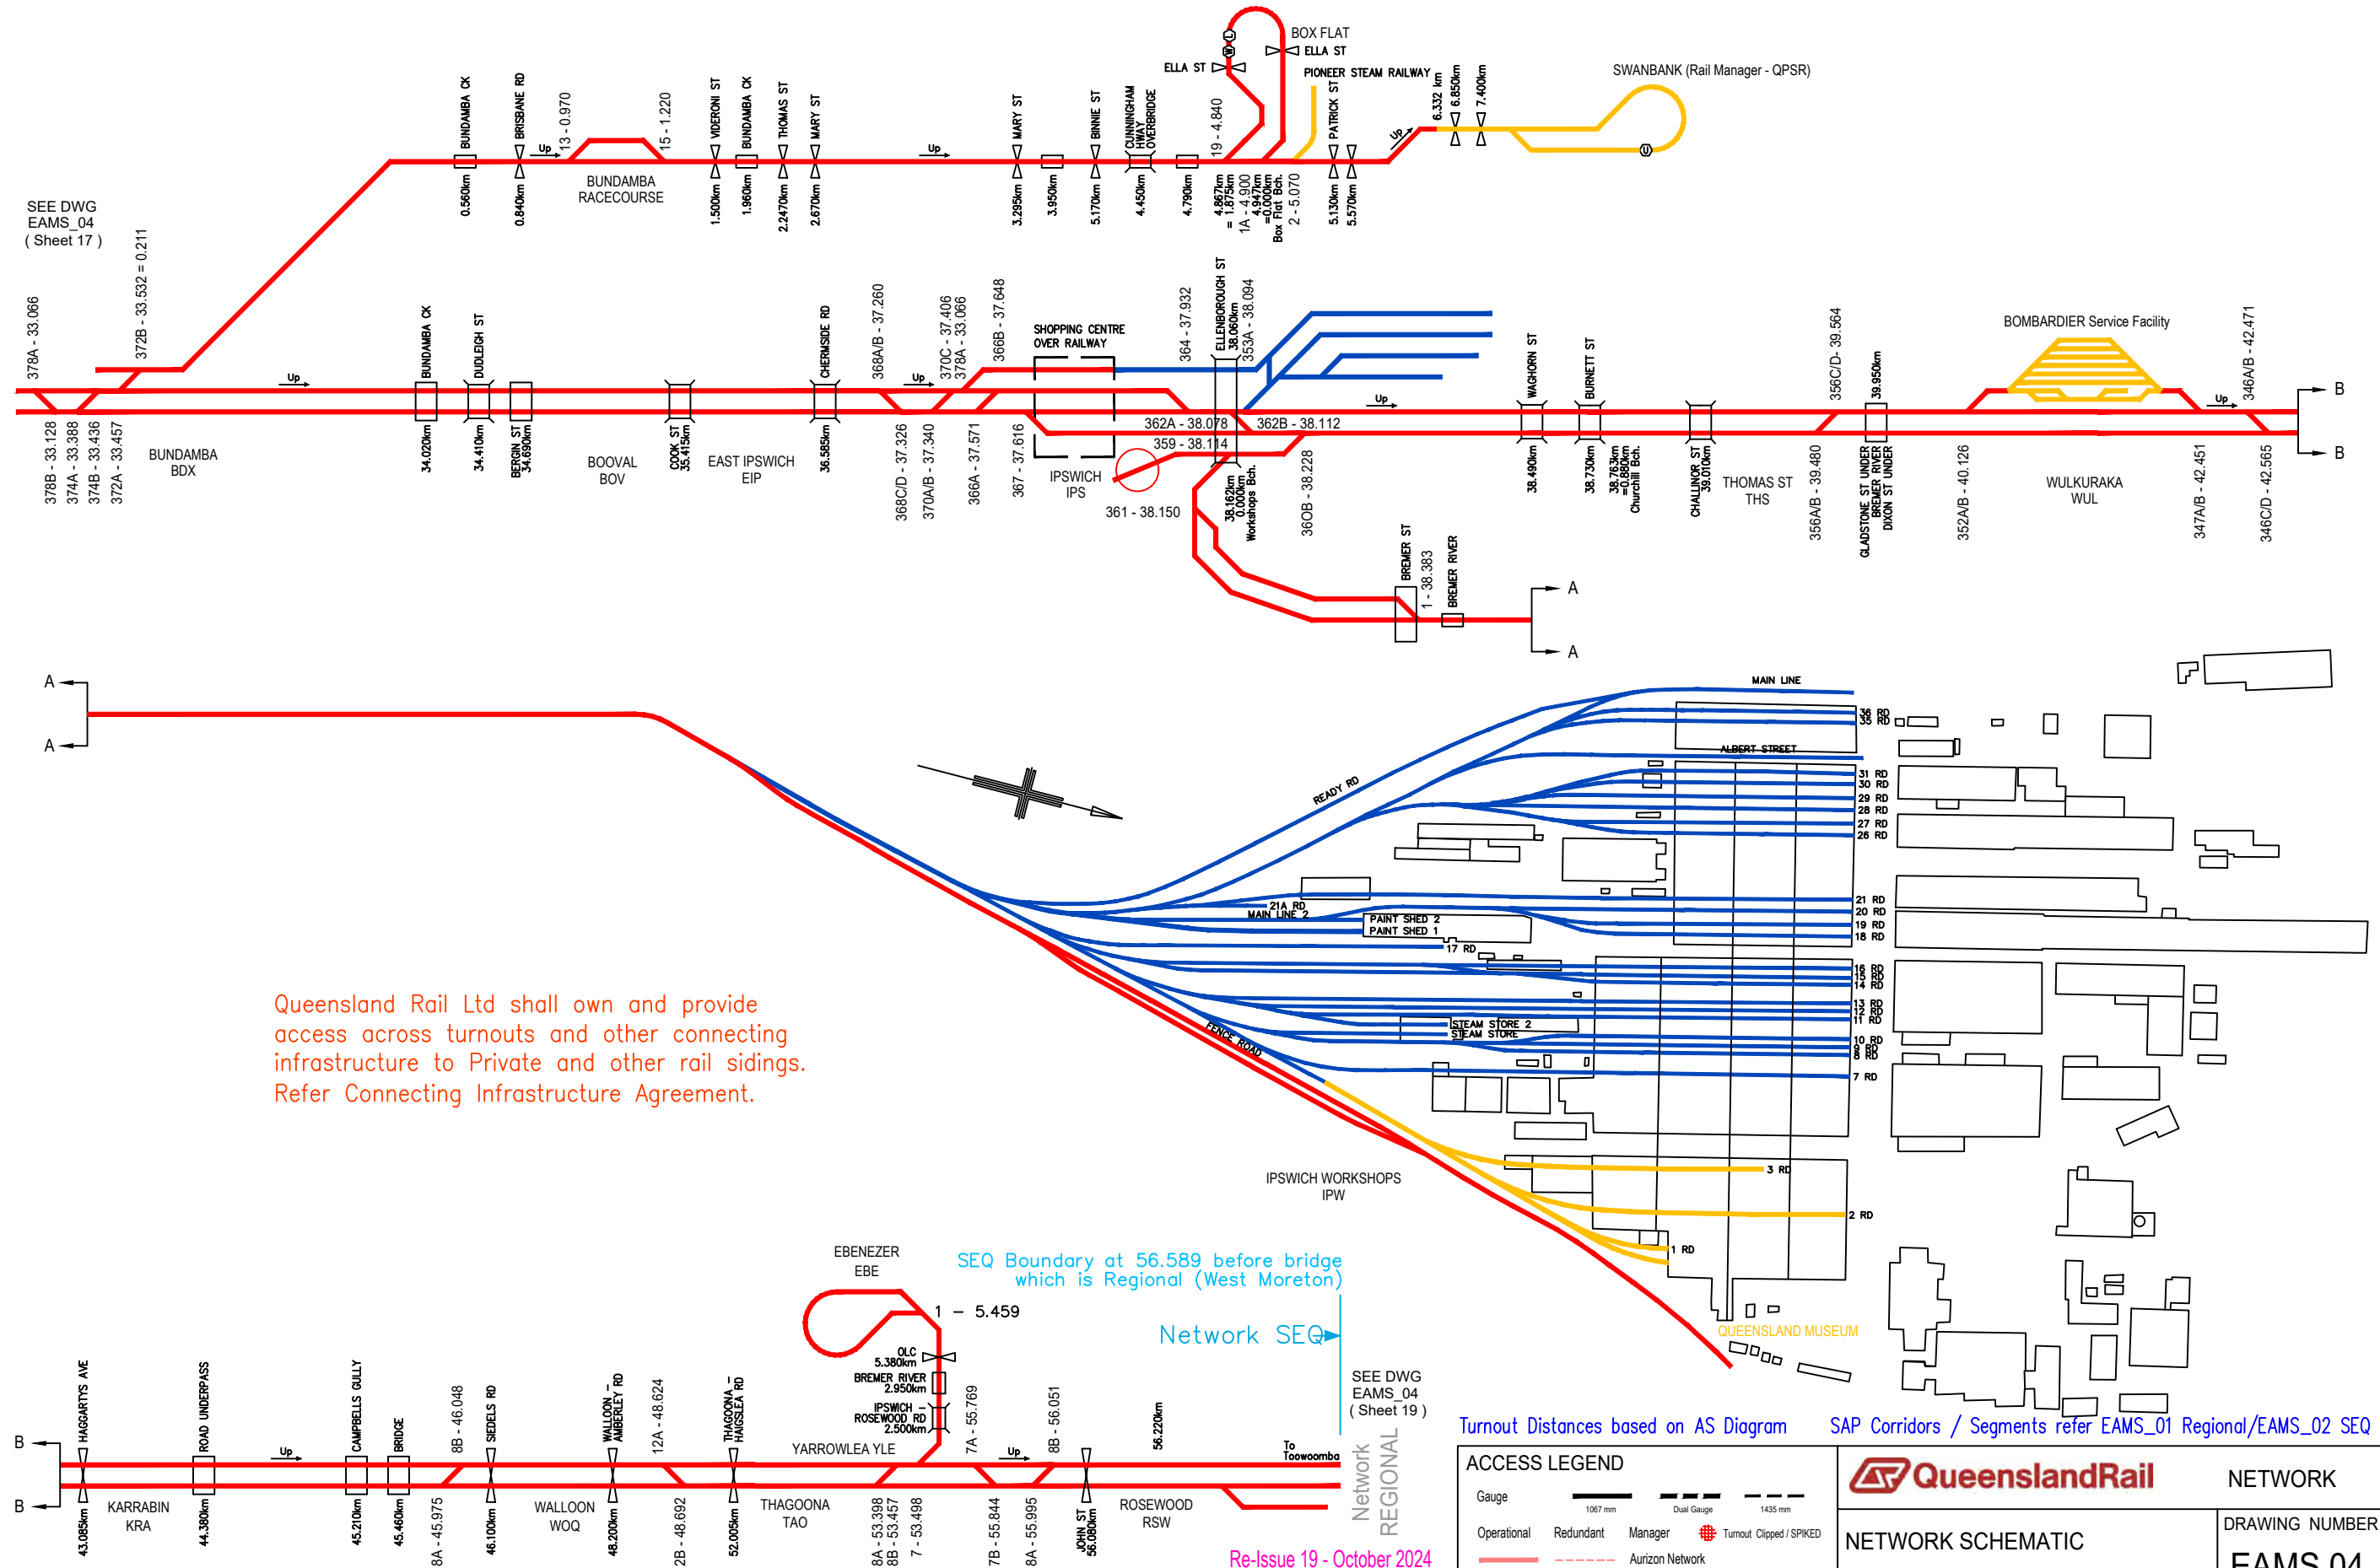

Re-Issue 19 - October 2024
Re-Issue 18 - May 2024
Re-Issue 17 - October 2023
Re-Issue 16 - April 2023
Re-Issue 15 - October 2022

ACCESS LEGEND	
Gauge	1067 mm Dual Gauge 1435 mm
Operational	Redundant Manager Turnout Clipped / SPIKED
-----	-----
-----	-----
-----	-----
-----	-----
-----	-----
-----	-----
-----	-----
-----	-----
-----	-----


QueenslandRail		NETWORK	
NETWORK SCHEMATIC		DRAWING NUMBER	
Main Line - Bundamba (33) to Rosewood (56), Swanbank Branch and Workshops Branch		EAMS 04	
		SHEET 18 OF 34	
		15 16 17 18 19	

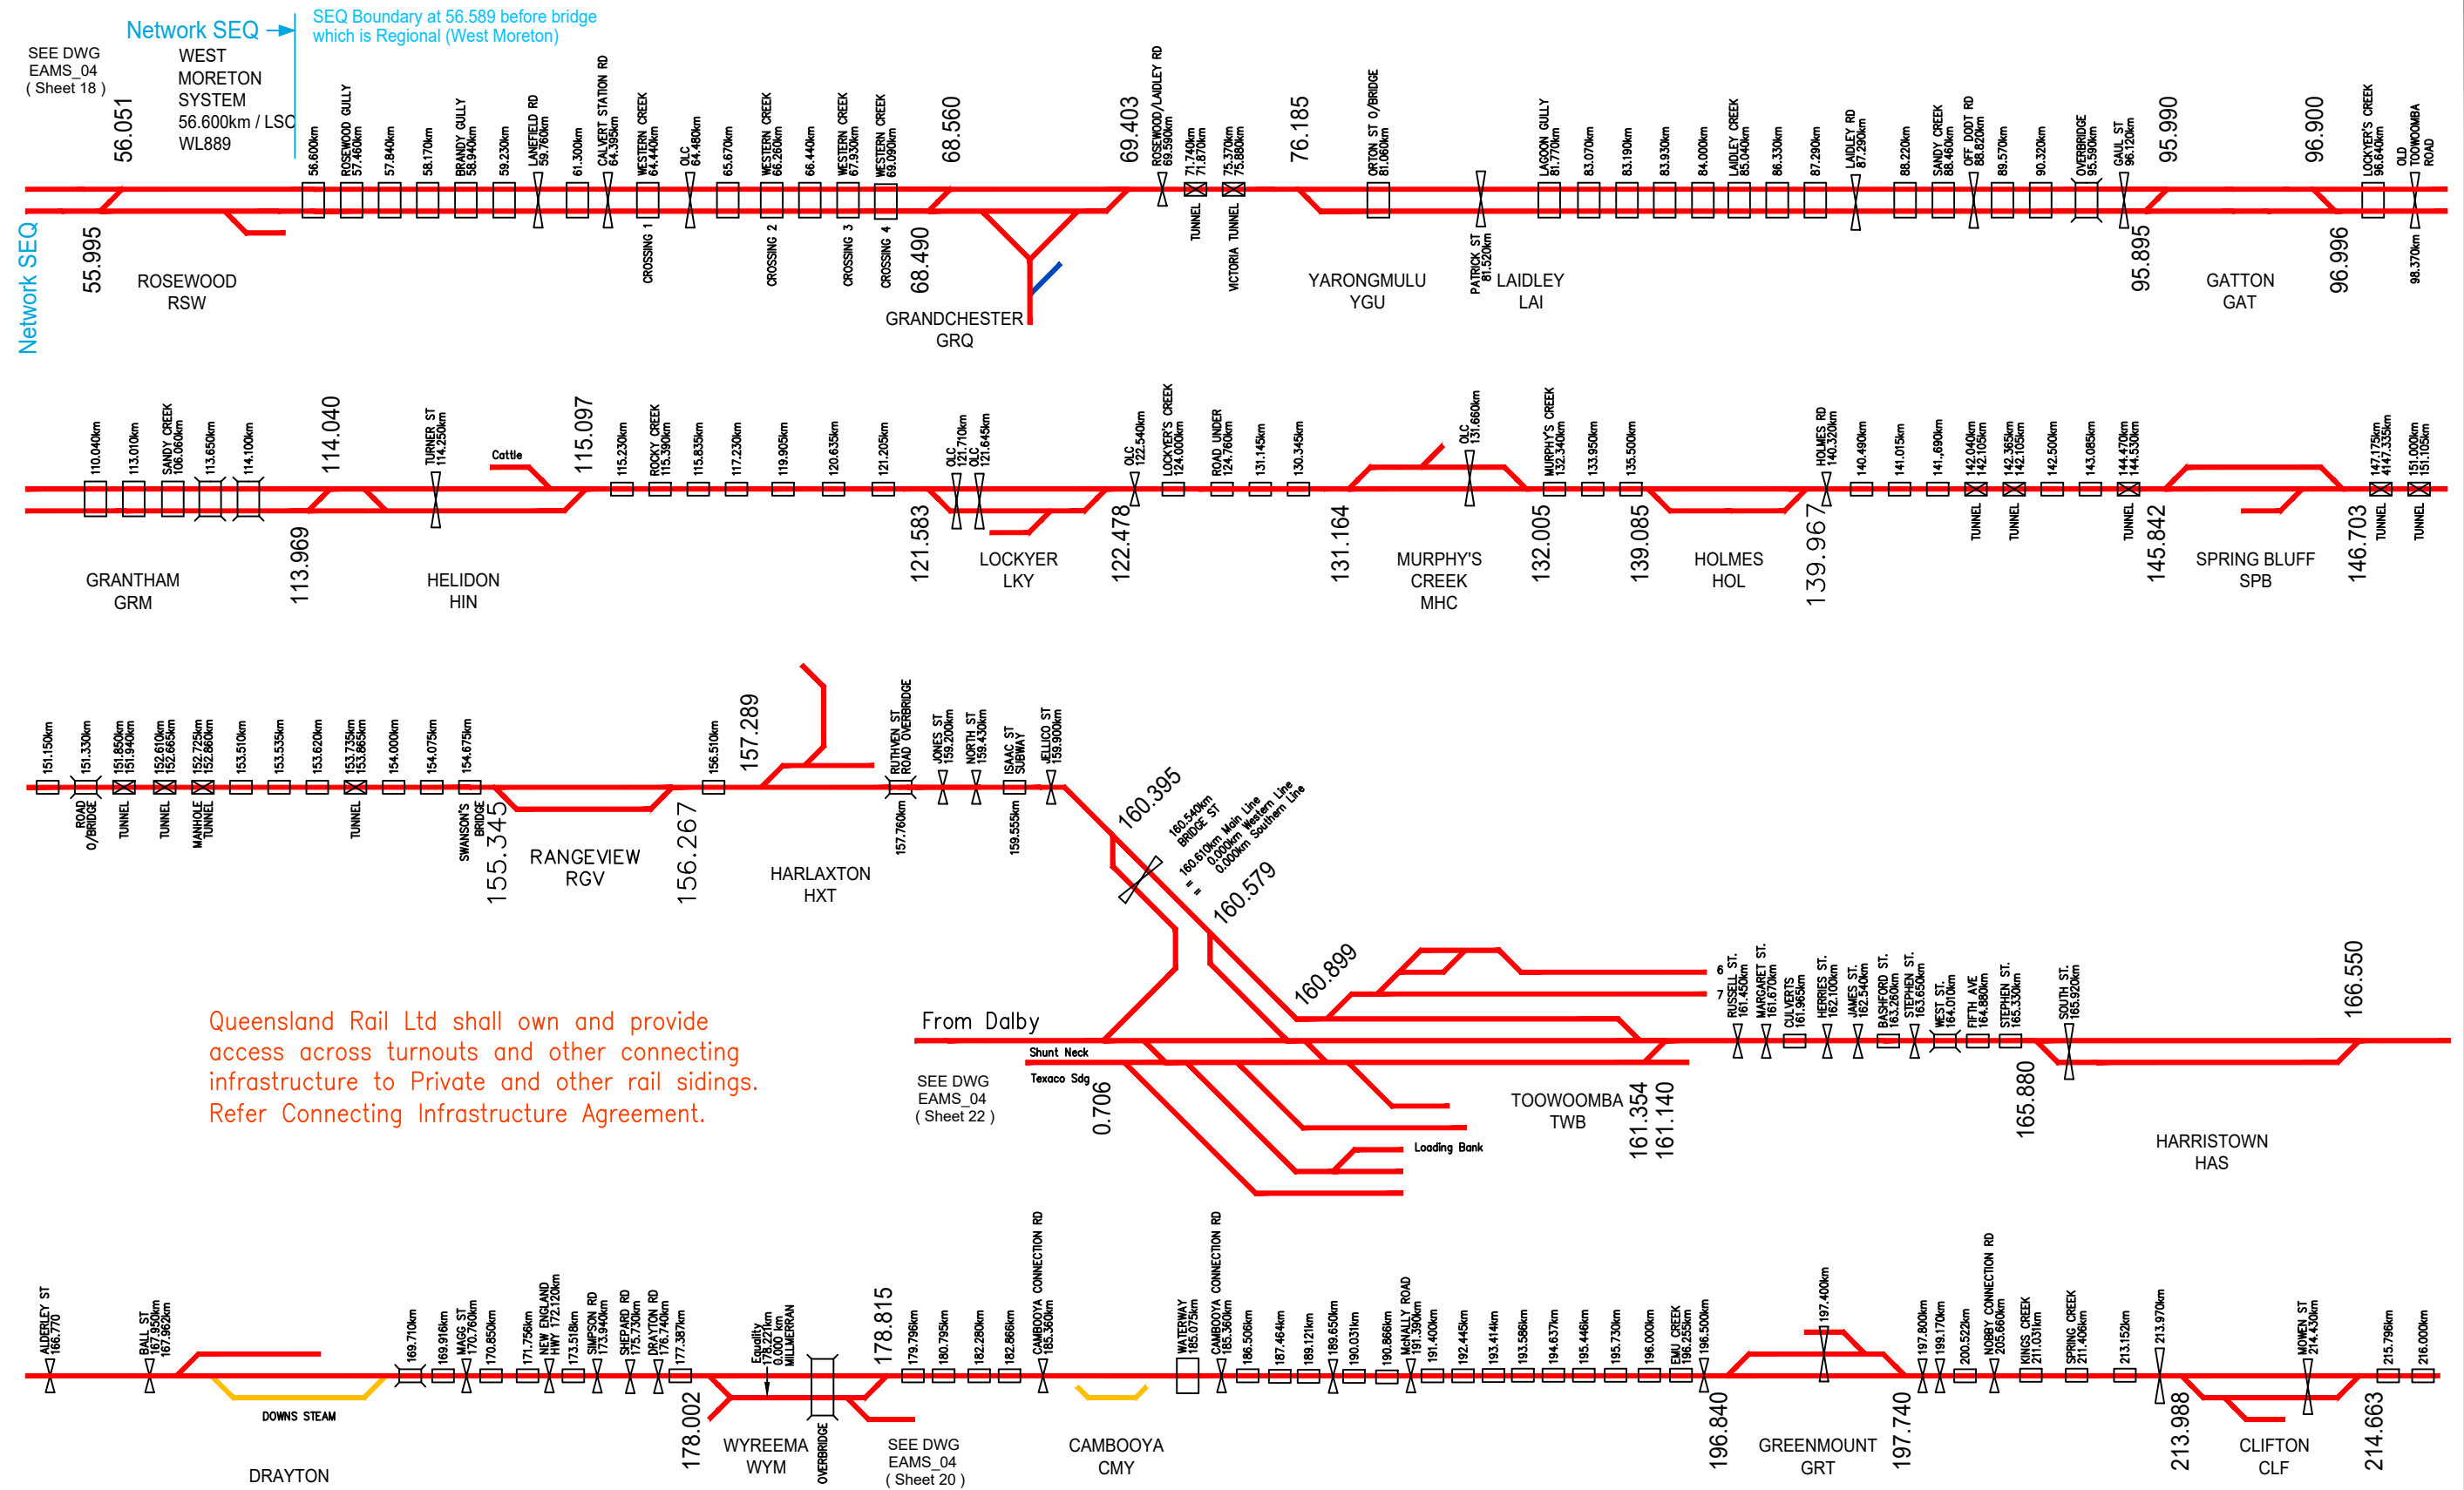

Re-Issue 19 - October 2024
Re-Issue 18 - May 2024
Update 17 - October 2023
Re-Issue 16 - April 2023
Re-Issue 15 - October 2022
Re-Issue 14 - April 2022

Turnout Distances based on AS Diagram SAP Corridors / Segments refer EAMS_01 Regional/EAMS_02 SEQ

ACCESS LEGEND Gauge  1067 mm  Dual Gauge  1435 mm Operational Redundant Manager  Turnout Clipped / SPIKED  --- Aurizon Network  --- Queensland Rail (QR) Declared Service  --- Aurizon (Other)  --- QR Business - Non Declared Service  --- Other Parties (Private)		 Queensland Rail NETWORK	
NETWORK SCHEMATIC Rosewood (56) - Clifton (214)		DRAWING NUMBER EAMS 04 SHEET 19 OF 34	
		15 16 17 18 19	

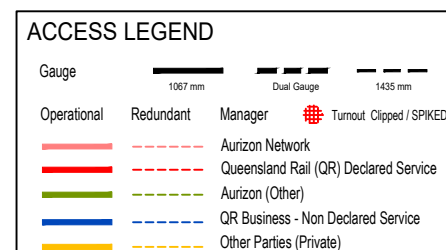

NETWORK SCHEMATIC

Clifton (214) - Wallangarra (359)
Wyreema (0) - Millmerran (70)


NETWORK

DRAWING NUMBER

EAMS 04

SHEET 20 OF 34

14	16	17	18	19
----	----	----	----	----

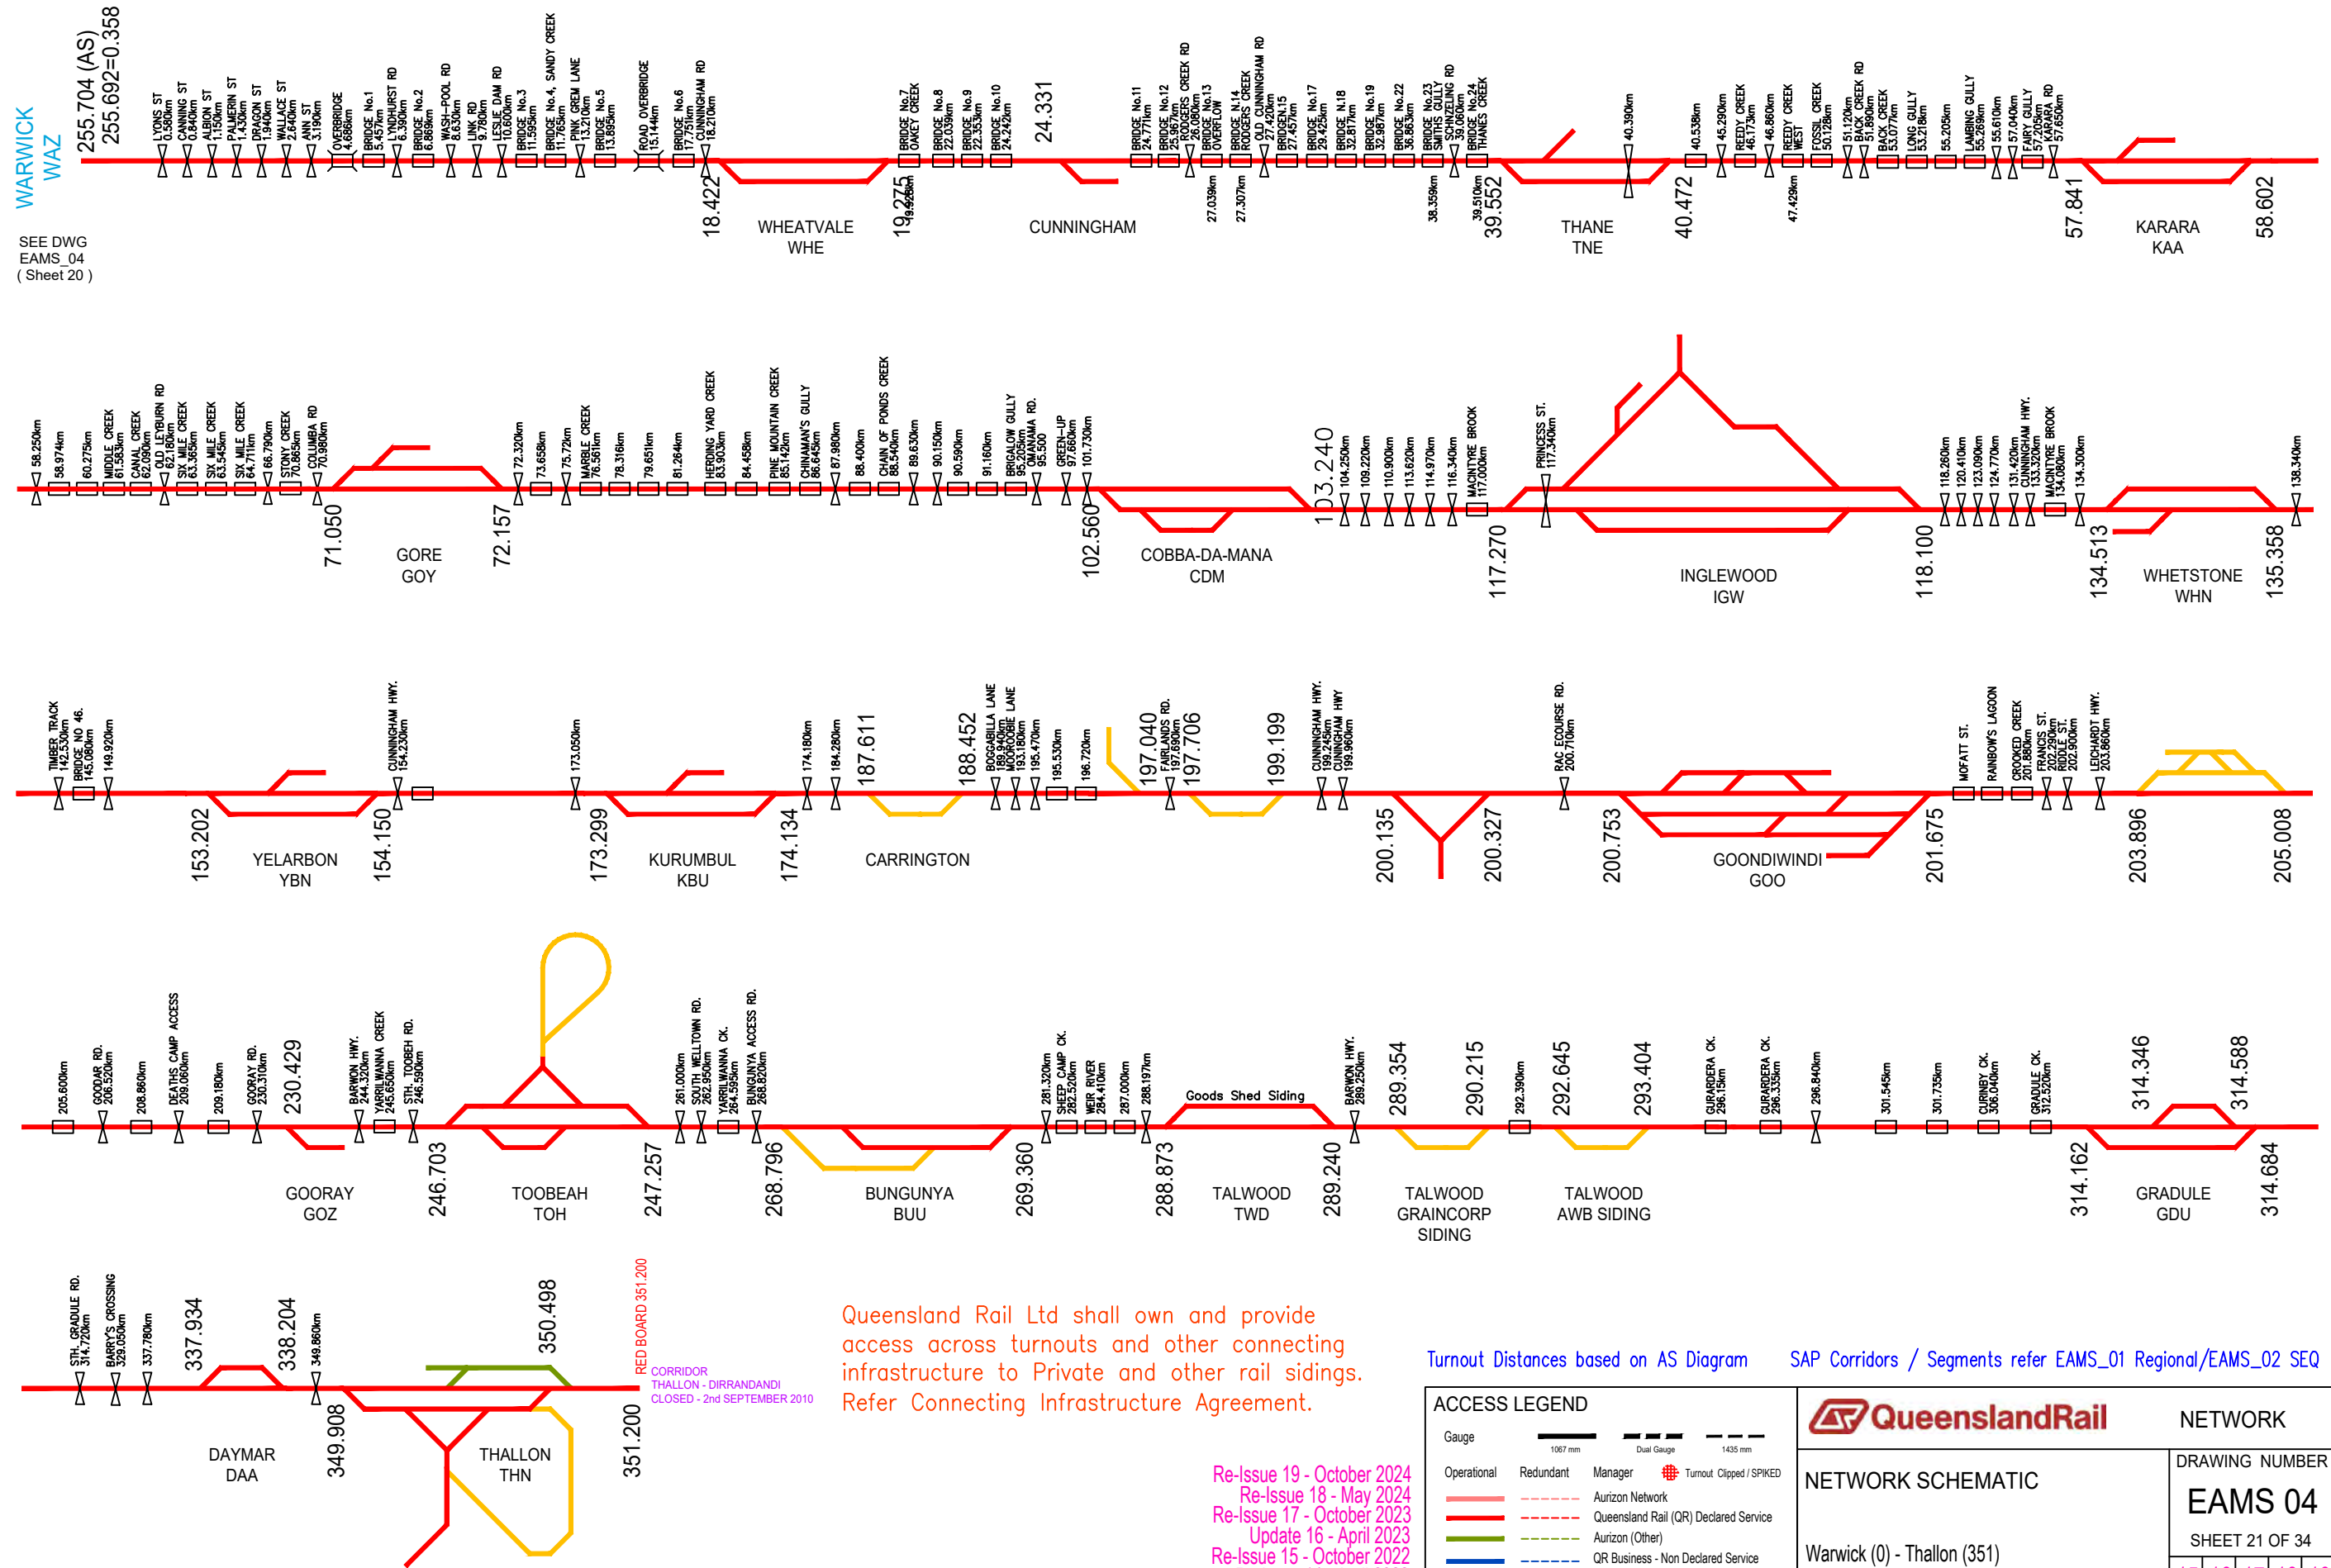

Queensland Rail Ltd shall own and provide access across turnouts and other connecting infrastructure to Private and other rail sidings. Refer Connecting Infrastructure Agreement.

Re-Issue 19 - October 2024
Re-Issue 18 - May 2024
Re-Issue 17 - October 2023
Update 16 - April 2023
Re-Issue 15 - October 2022
Re-Issue 14 - April 2022

Turnout Distances based on AS Diagram

SAP Corridors / Segments refer EAMS_01 Regional/EAMS_02 SEQ

ACCESS LEGEND Gauge  1067 mm  Dual Gauge  1435 mm Operational Redundant Manager  Turnout  Clipped / SPIKED  --- Aurizon Network  --- Queensland Rail (QR) Declared Service  --- Aurizon (Other)  --- QR Business - Non Declared Service  --- Other Parties (Private)		 QueenslandRail NETWORK	
NETWORK SCHEMATIC Warwick (0) - Thallon (351)		DRAWING NUMBER EAMS 04 SHEET 21 OF 34	
		15 16 17 18 19	

SEE DWG
EAMS_04
(Sheet 19)

TOOWOOMBA
TWB

Queensland Rail Ltd shall own and provide access across turnouts and other connecting infrastructure to Private and other rail sidings. Refer Connecting Infrastructure Agreement.

WILLOWBURN
WIW

Turnout Distances based on AS Diagram SAP Corridors / Segments refer EAMS_01 Regional/EAMS_02 SEQ

Re-Issue 19 - October 2024
Re-Issue 18 - May 2024
Re-Issue 17 - October 2023
Re-Issue 16 - April 2023
Re-Issue 15 - October 2022
Update 14 - April 2022

ACCESS LEGEND

Gauge	1067 mm	Dual Gauge	1435 mm
Operational		Manager	Turnout / Clipped / SPIKED
	- - - - -	Aurizon Network	
	- - - - -	Queensland Rail (QR) Declared Service	
	- - - - -	Aurizon (Other)	
	- - - - -	QR Business - Non Declared Service	
	- - - - -	Other Parties (Private)	



NETWORK

NETWORK SCHEMATIC


Toowoomba (0) - Baining (96)

DRAWING NUMBER

EAMS 04

SHEET 22 OF 34


15	16	17	18	19
----	----	----	----	----

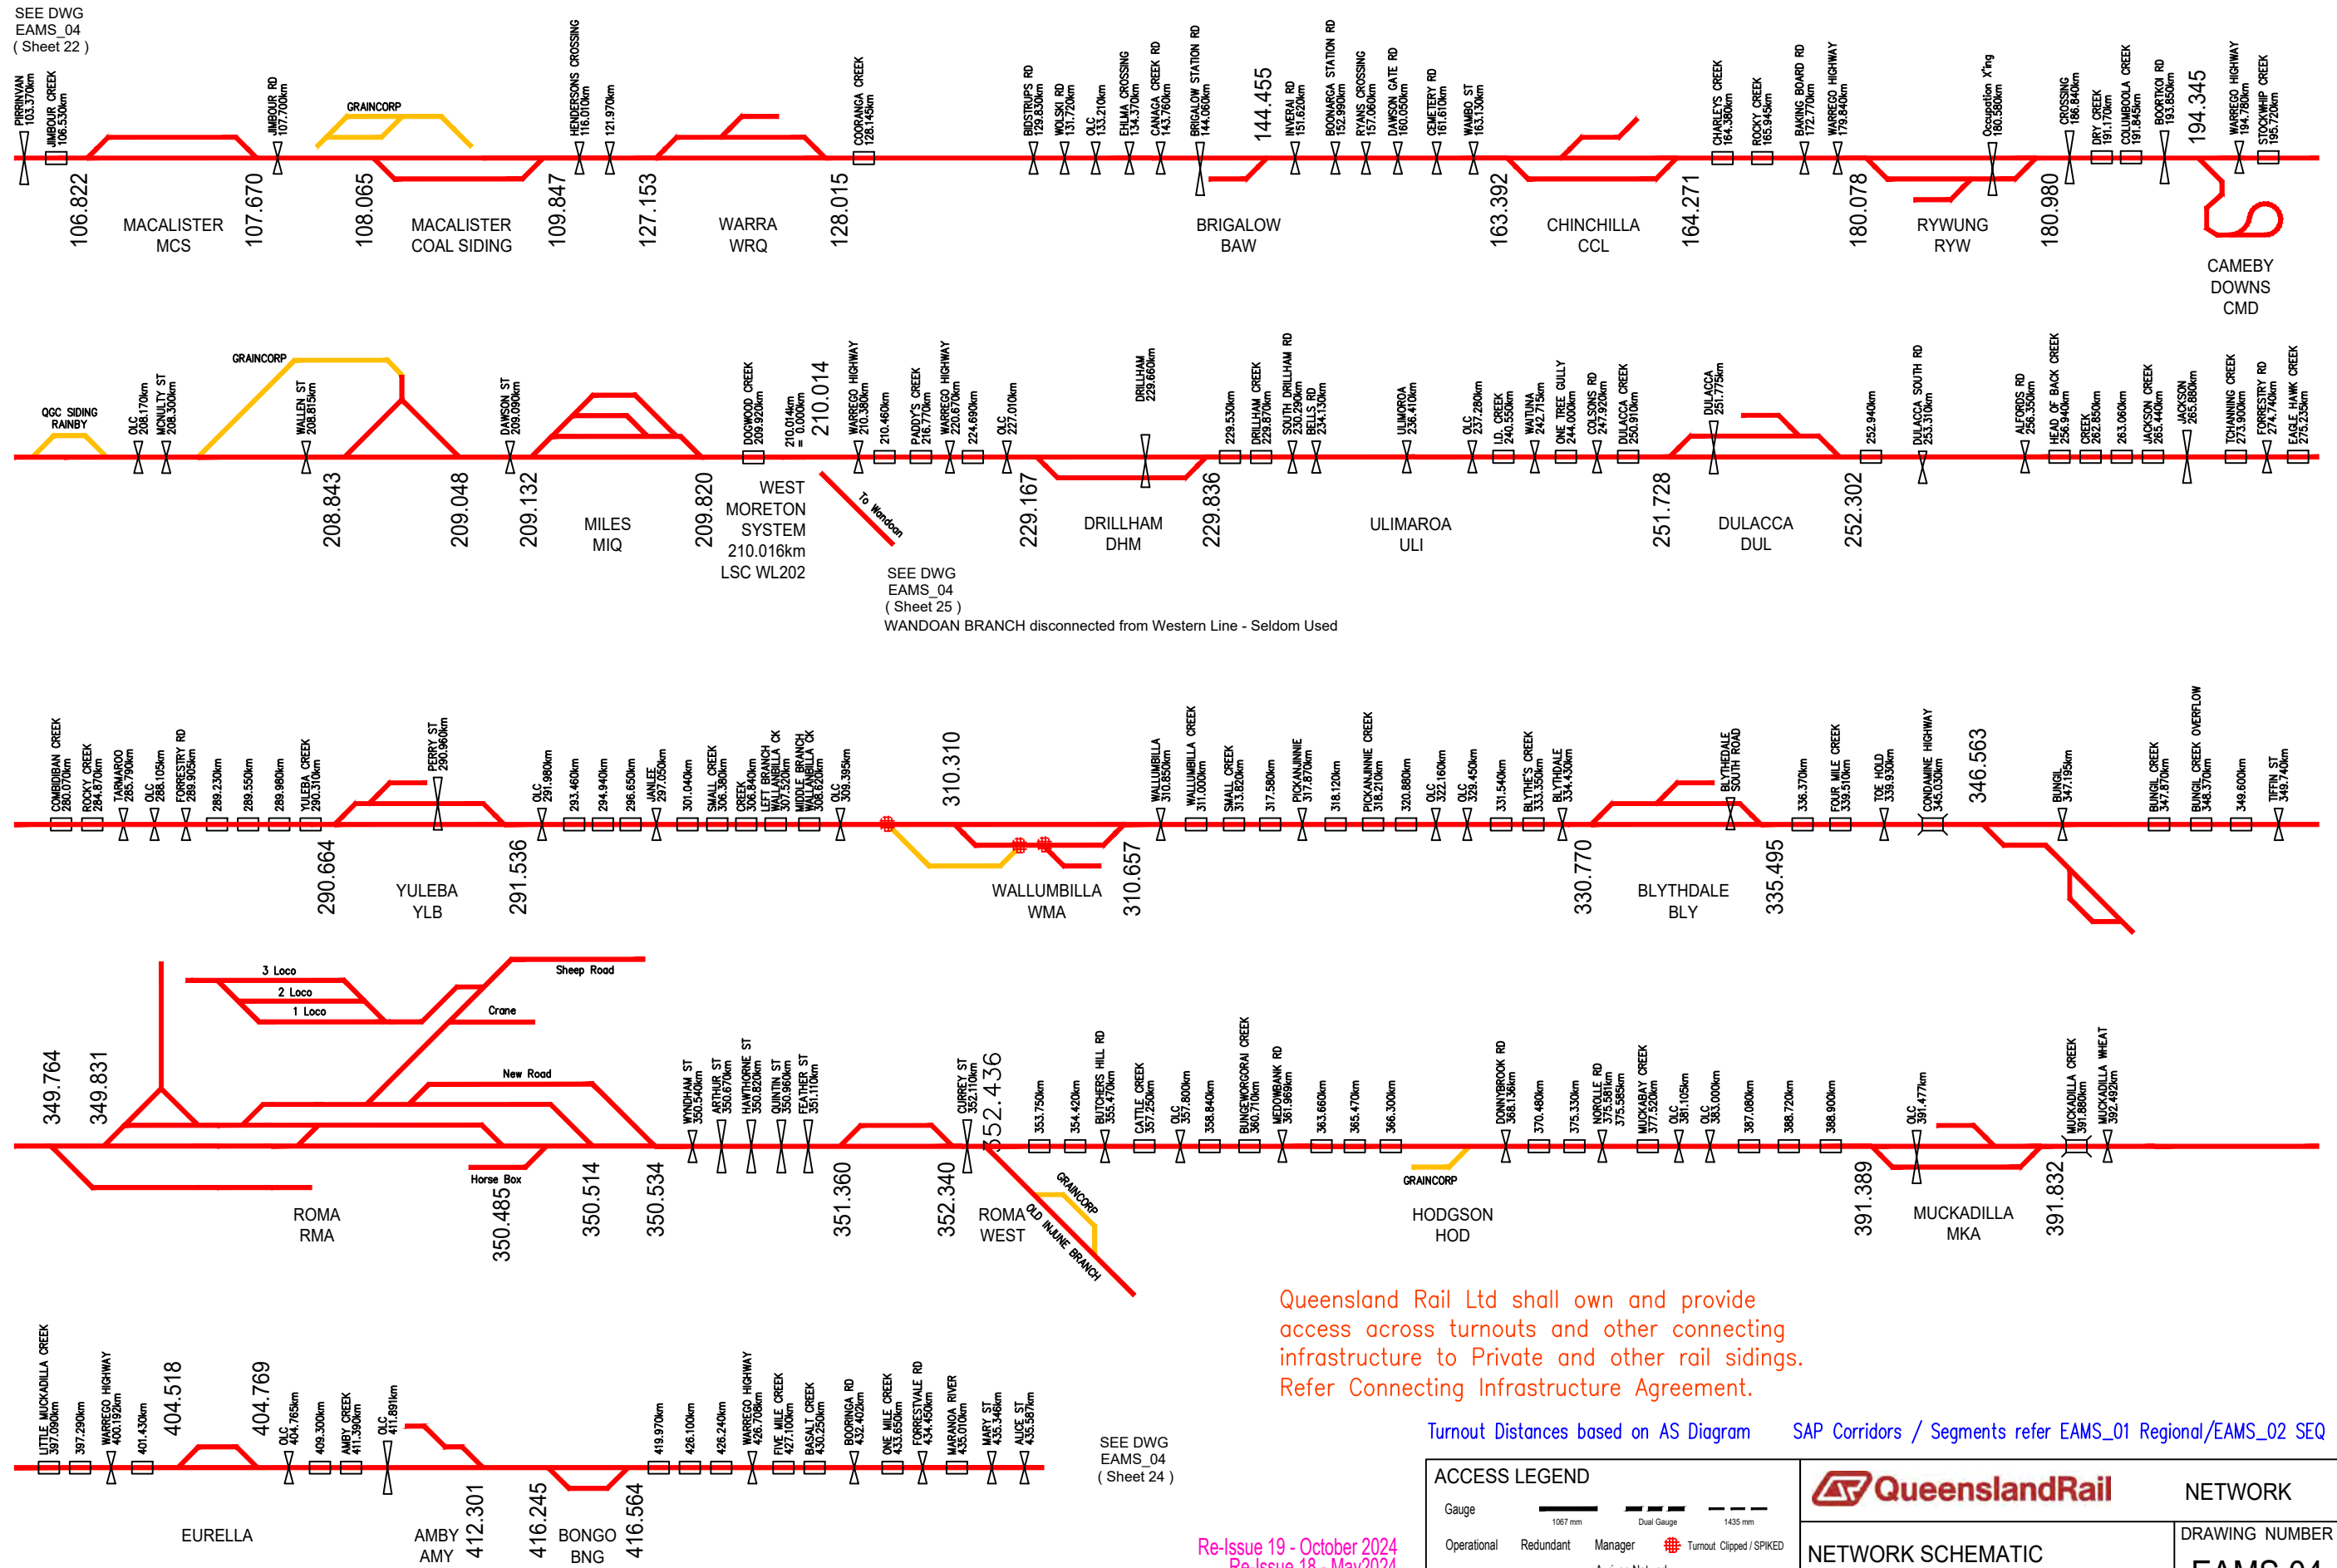

Queensland Rail Ltd shall own and provide access across turnouts and other connecting infrastructure to Private and other rail sidings. Refer Connecting Infrastructure Agreement.

Turnout Distances based on AS Diagram SAP Corridors / Segments refer EAMS_01 Regional/EAMS_02 SEQ

ACCESS LEGEND		 QueenslandRail		NETWORK	
Gauge 1067 mm Dual Gauge 1435 mm		Operational Redundant Manager  Turnout Clipped / SPIKED   Aurizon Network   Queensland Rail (QR) Declared Service   Aurizon (Other)   QR Business - Non Declared Service   Other Parties (Private)		DRAWING NUMBER	
				EAMS 04	
				SHEET 23 OF 34	
		Western Line Macalister (106) - Mitchell (436)		15 16 17 18 19	

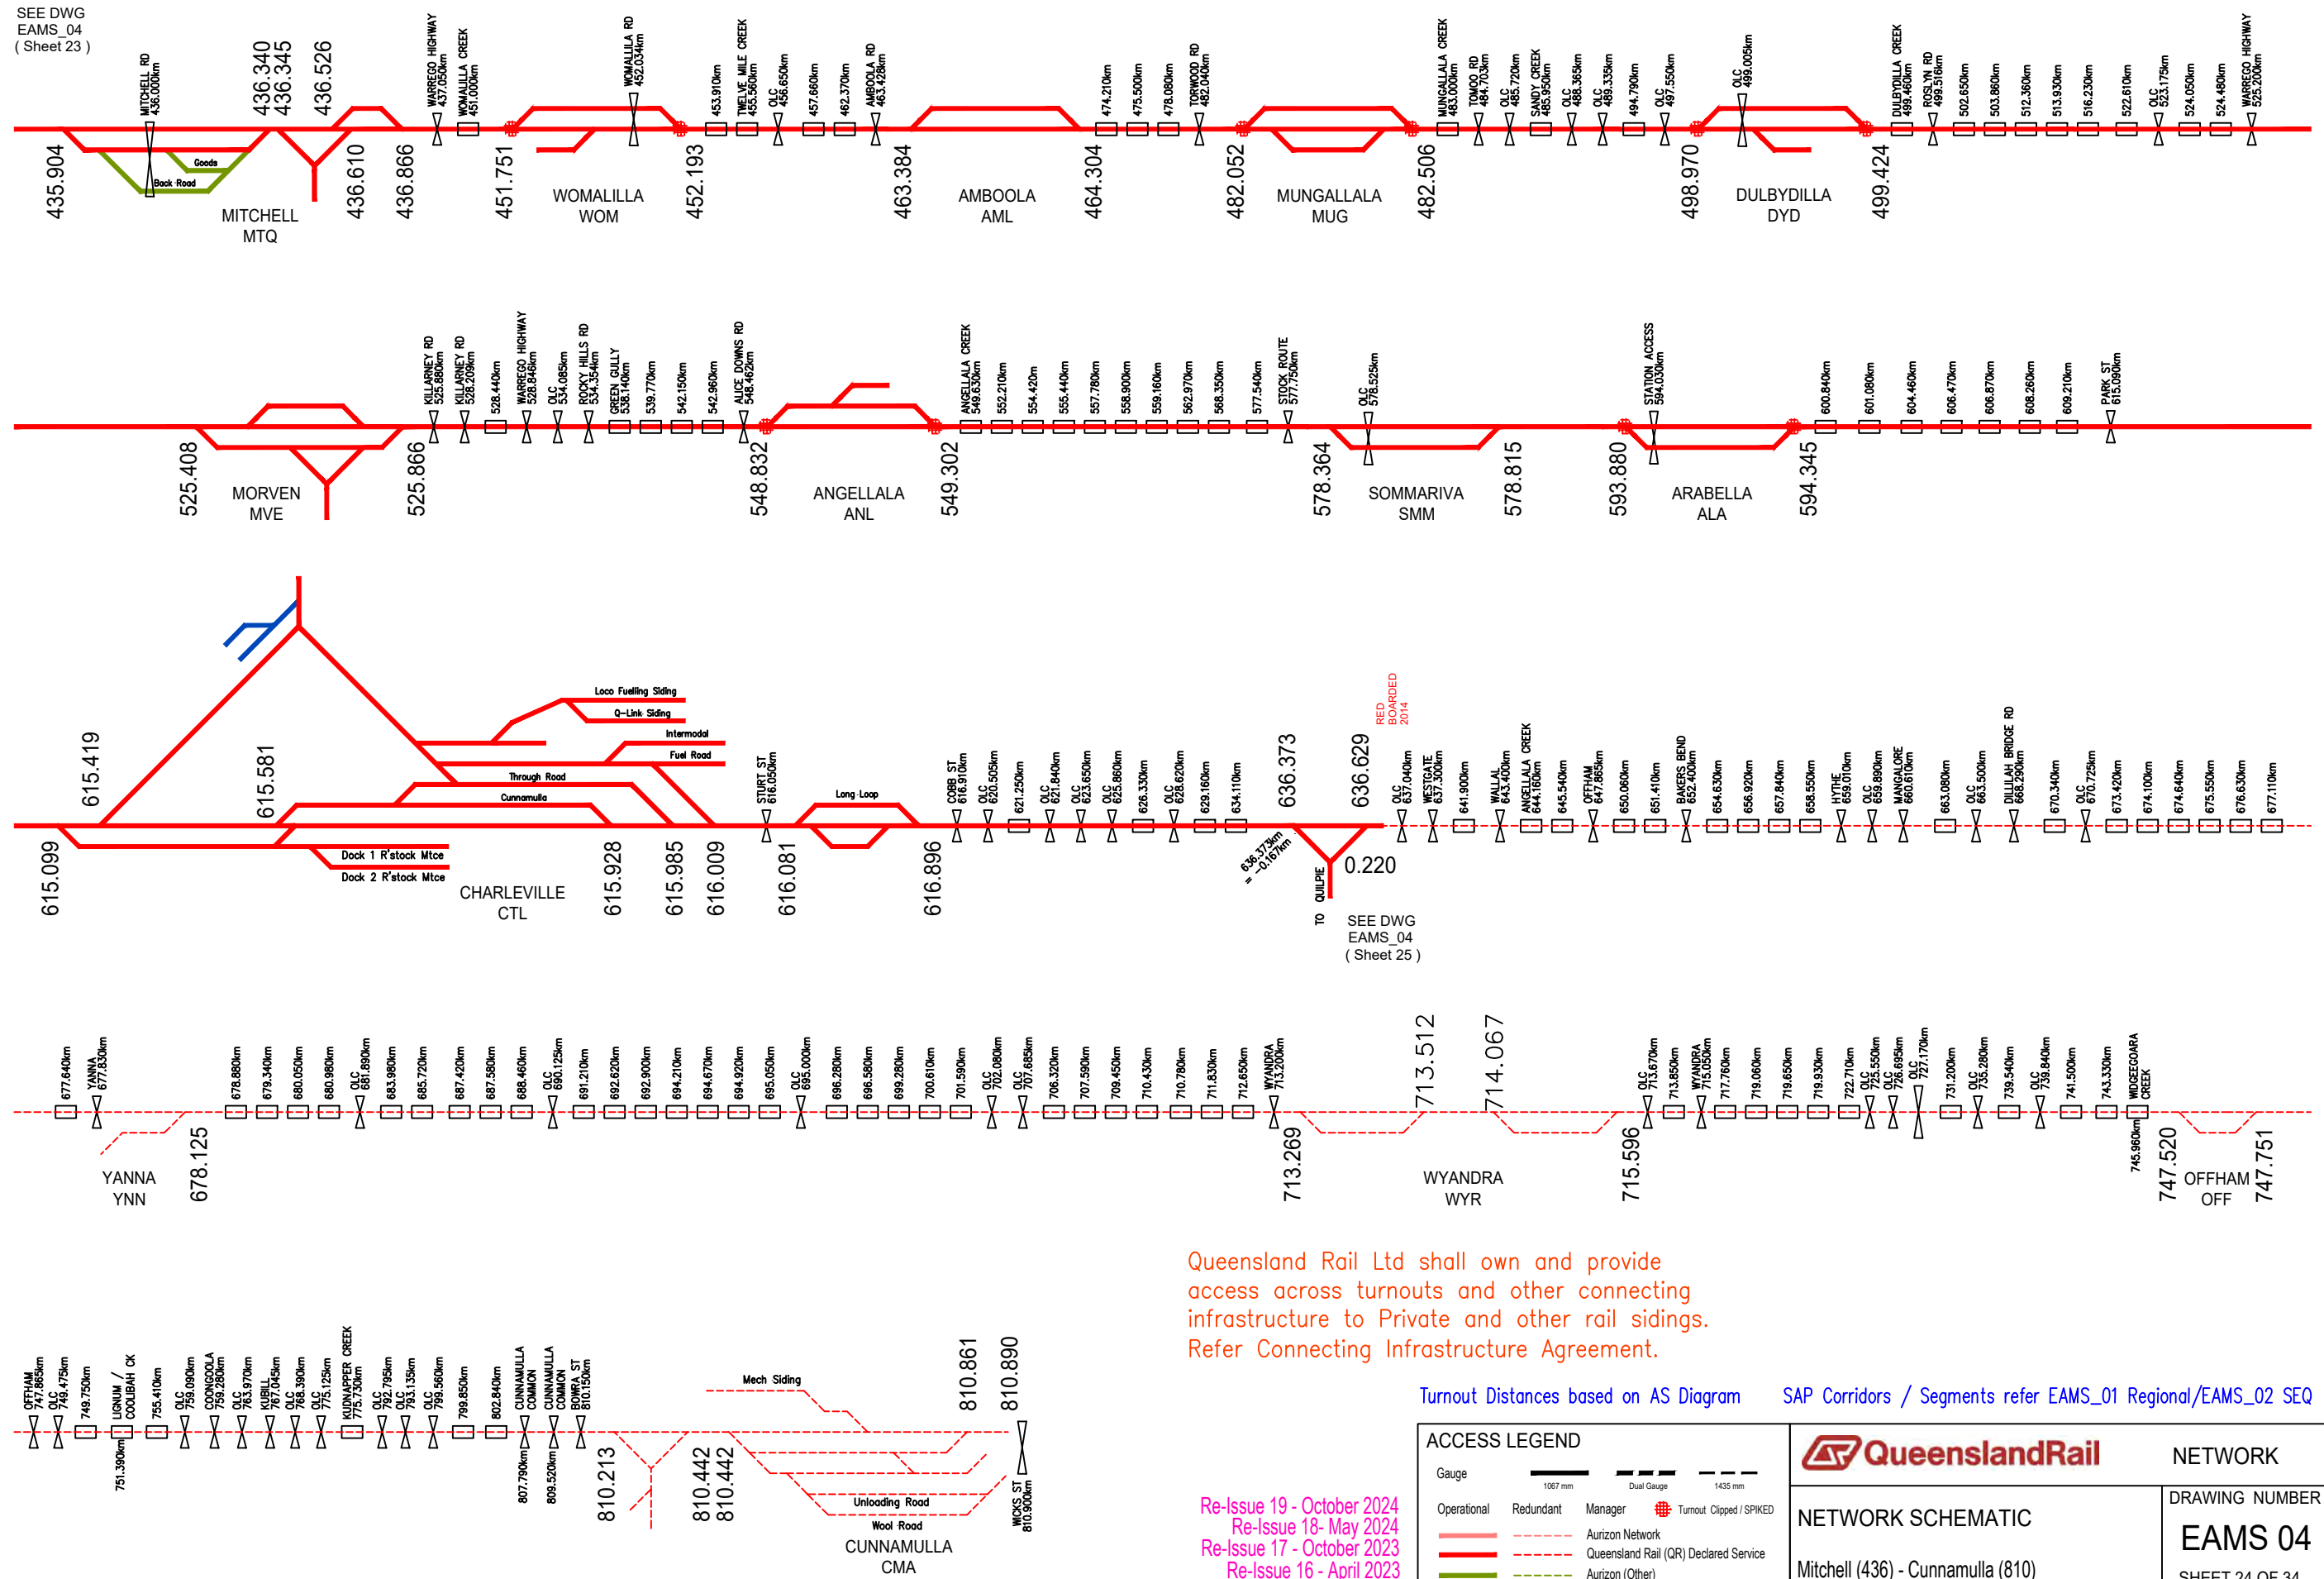


Queensland Rail Ltd shall own and provide access across turnouts and other connecting infrastructure to Private and other rail sidings. Refer Connecting Infrastructure Agreement.

Turnout Distances based on AS Diagram

SAP Corridors / Segments refer EAMS_01 Regional/EAMS_02 SEQ

ACCESS LEGEND		 QueenslandRail		NETWORK	
Gauge  1067 mm  Dual Gauge  1435 mm Operational Redundant Manager  Turnout Clipped / SPIKED   Aurizon Network   Queensland Rail (QR) Declared Service   Aurizon (Other)   QR Business - Non Declared Service   Other Parties (Private)		NETWORK SCHEMATIC Mitchell (436) - Cunnamulla (810)		DRAWING NUMBER EAMS 04 SHEET 24 OF 34	
				15 16 17 18 19	

SEE DWG
EAMS_04
(Sheet 24)

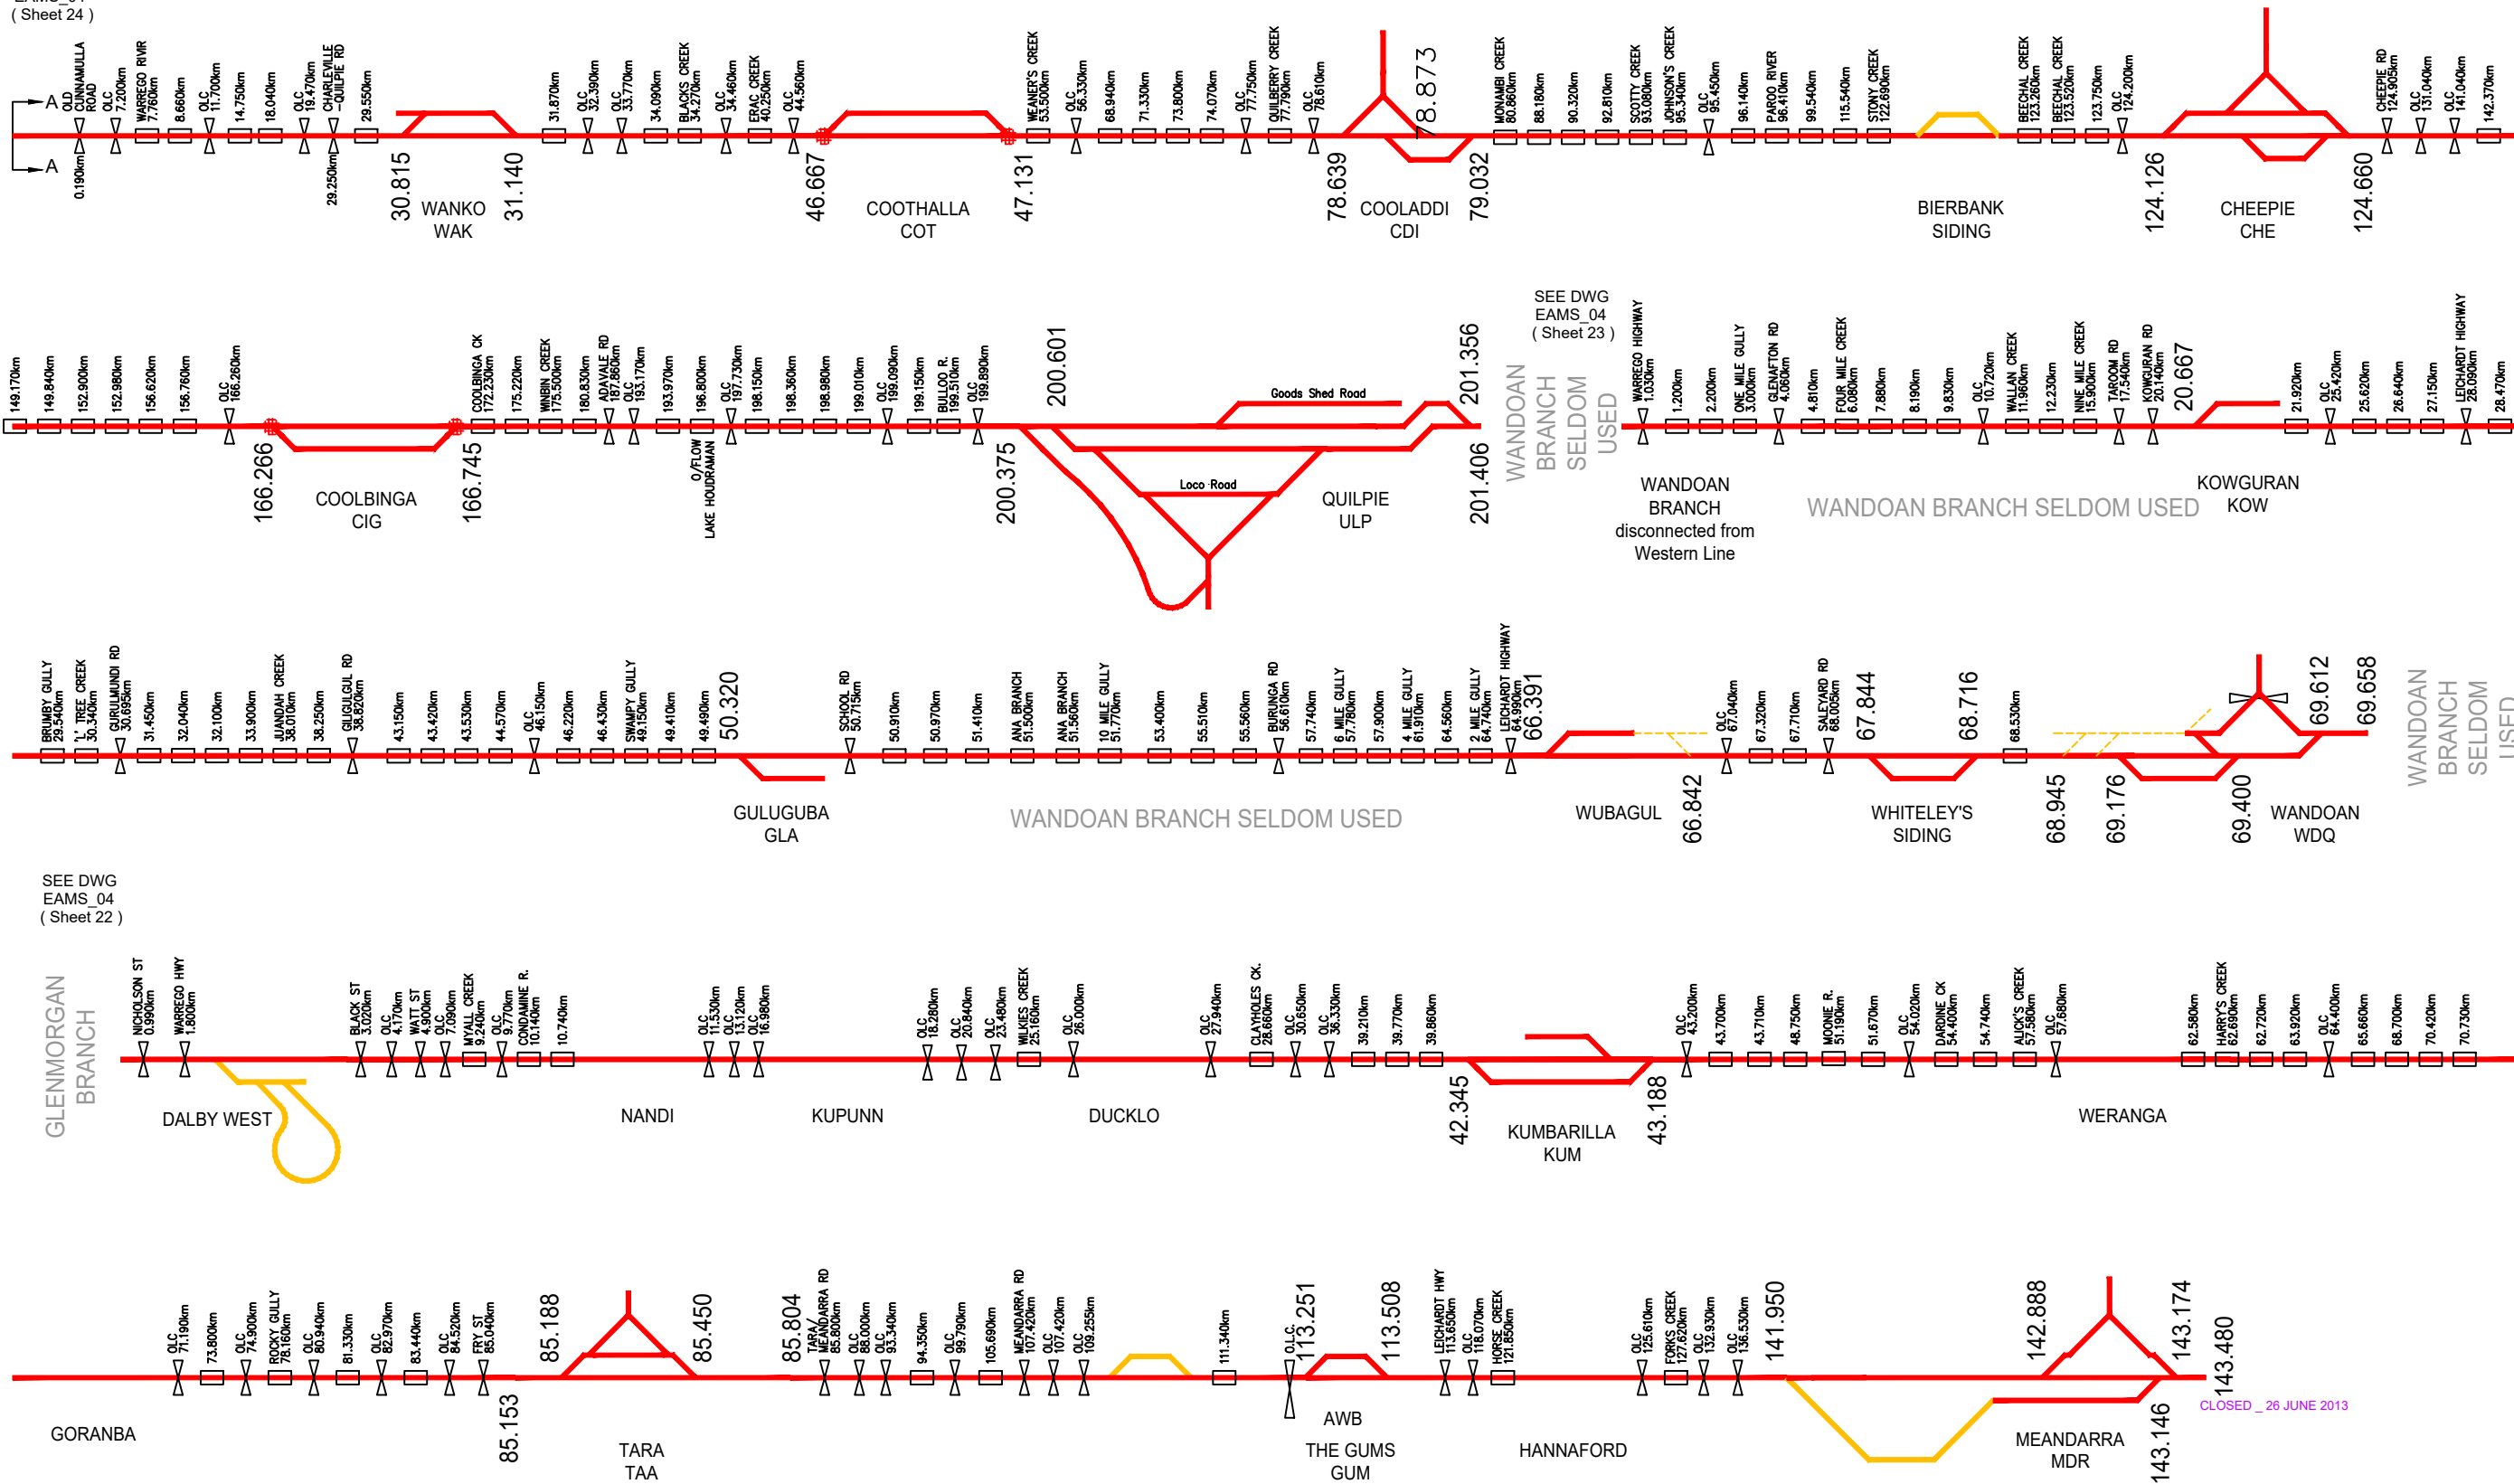

Queensland Rail Ltd shall own and provide access across turnouts and other connecting infrastructure to Private and other rail sidings. Refer Connecting Infrastructure Agreement.

Re-Issue 19 - October 2024
Re-Issue 18 - May 2024
Re-Issue 17 - October 2023
Update 16 - April 2023
Update 15 - October 2022
Re-Issue 14 - April 2022

Turnout Distances based on AS Diagram SAP Corridors / Segments refer EAMS_01 Regional/EAMS_02 SEQ

ACCESS LEGEND

Gauge



1067 mm



Dual Gauge



1435 mm

Operational	Redundant	Manager	Turnout	Clipped / SPIKED
				
		Queensland Rail (QR) Declared Service		
		Aurizon (Other)		
		QR Business - Non Declared Service		
		Other Parties (Private)		



Queensland Rail

NETWORK SCHEMATIC

GWR - Westgate (0) - Quilpie (201)
Wandoan and Glenmorgan Branches

NETWORK

DRAWING NUMBER

EAMS 04


SHEET 25 OF 34

15
16
17
18
19

Queensland Rail Ltd shall own and provide access across turnouts and other connecting infrastructure to Private and other rail sidings. Refer Connecting Infrastructure Agreement.

Update 19 - October 2024
Re-Issue 18 - May 2024
Update 17 - October 2023
Re-Issue 16 - April 2023
Re-Issue 15 - October 2022
Update 14 - April 2022

29/10/2024-49

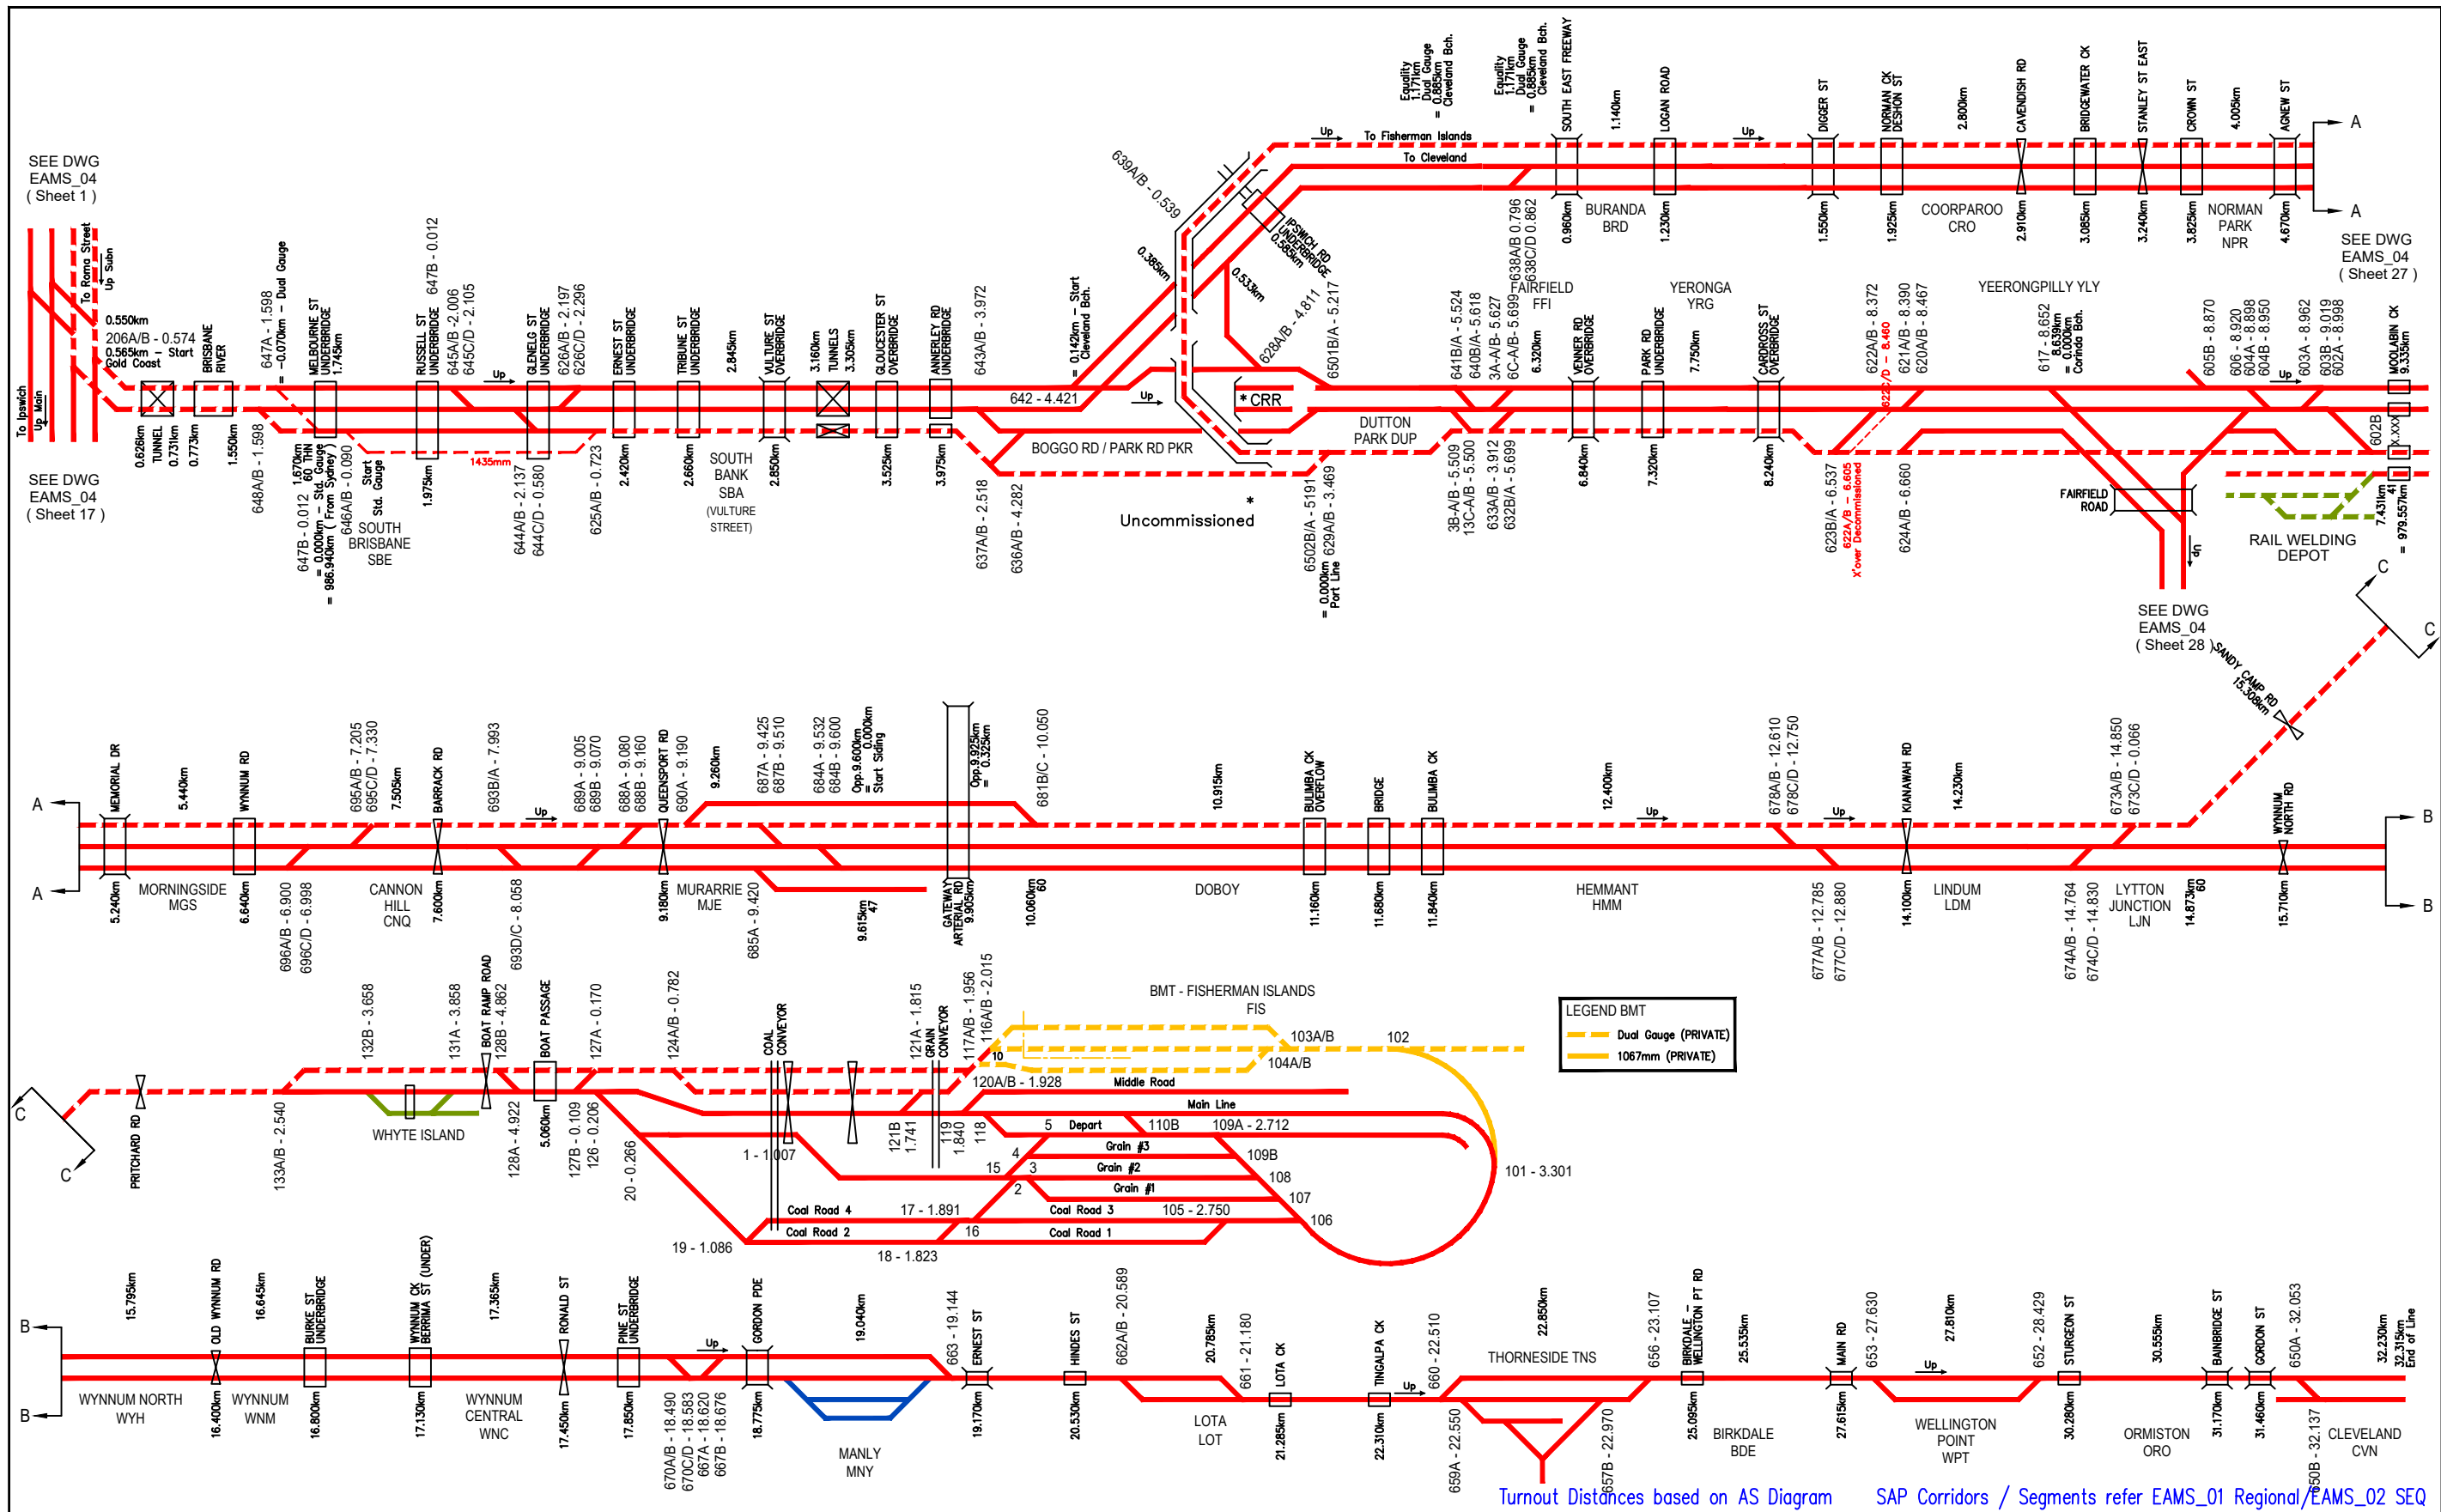

ACCESS LEGEND

Gauge

1067 mm Dual Gauge 1435 mm

Operational

Redundant Manager Turnout Clipped / SPIKED

— — — — — Aurizon Network

- - - - - Queensland Rail (QR) Declared Service

— — — — — Aurizon (Other)

- - - - - QR Business - Non Declared Service

— — — — — Other Parties (Private)



NETWORK SCHEMATIC

South Brisbane - Yeerongpilly, Cleveland
and Fisherman Islands Branches


NETWORK

DRAWING NUMBER

EAMS 04

SHEET 26 OF 34

15	16	17	18	19
----	----	----	----	----

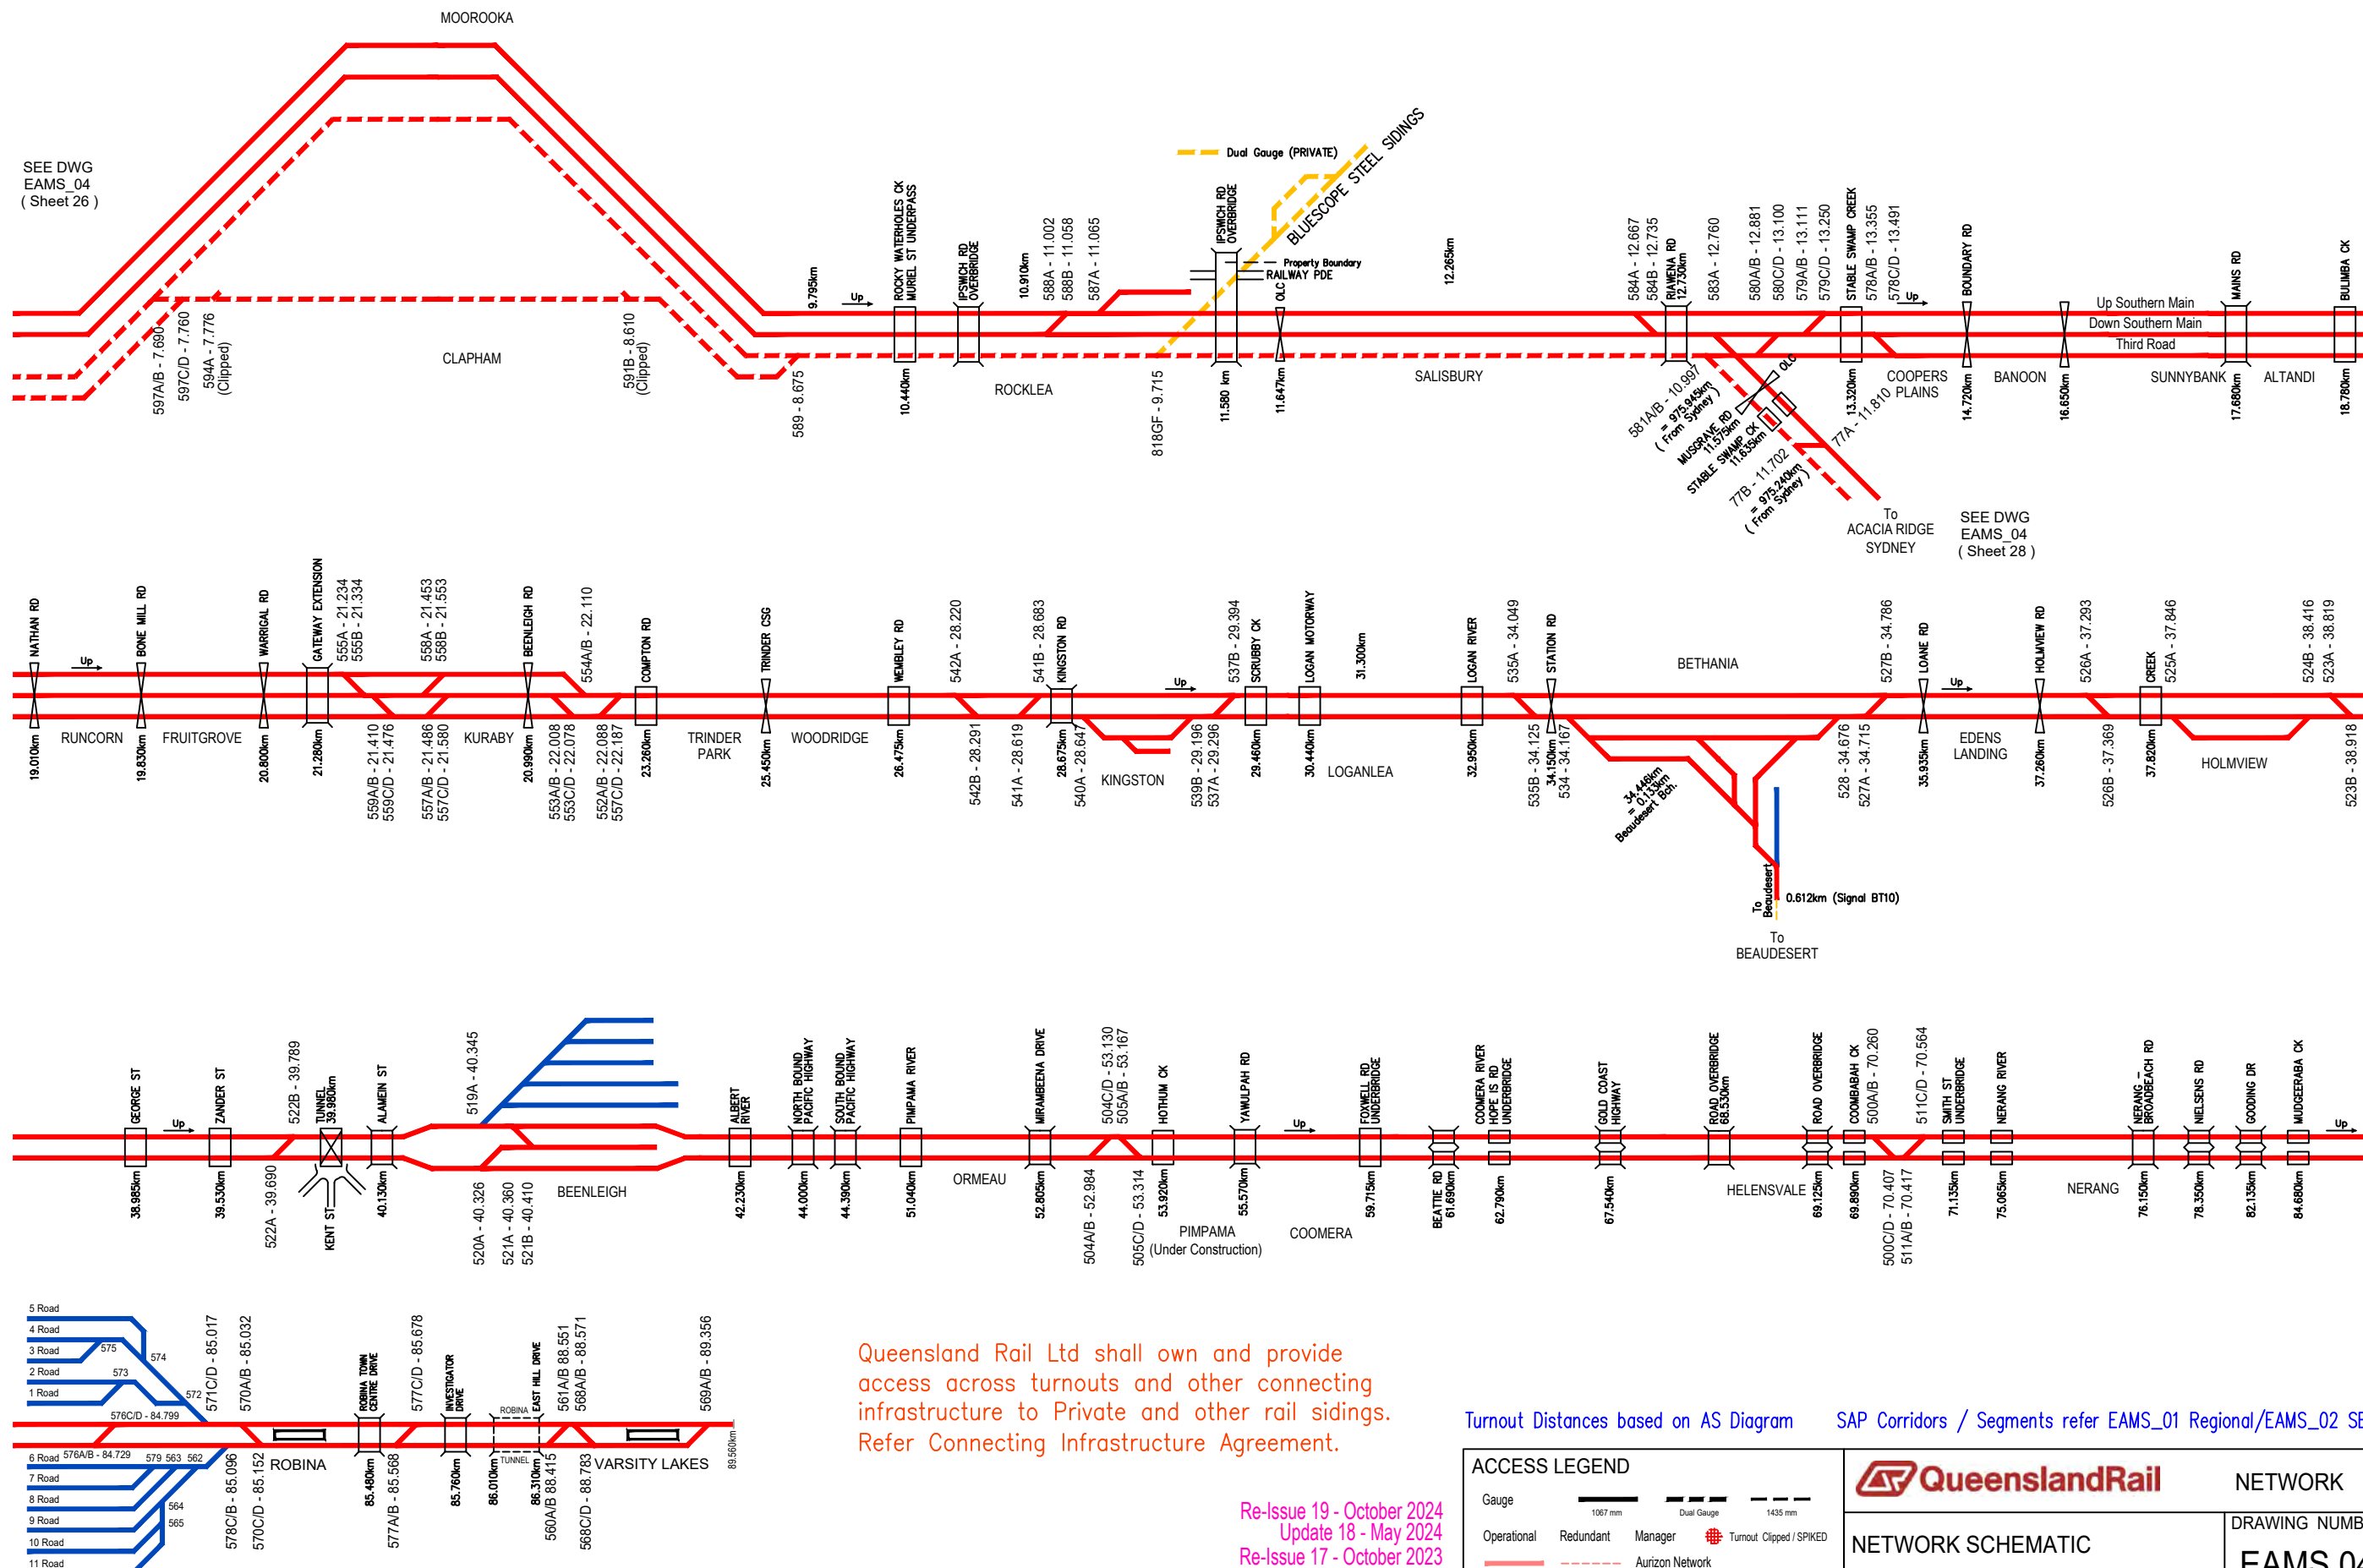


Queensland Rail Ltd shall own and provide access across turnouts and other connecting infrastructure to Private and other rail sidings. Refer Connecting Infrastructure Agreement.

Re-Issue 19 - October 2024
Update 18 - May 2024
Re-Issue 17 - October 2023
Re-Issue 16 - April 2023
Re-Issue 15 - October 2022
Update 14 - April 2022

Turnout Distances based on AS Diagram SAP Corridors / Segments refer EAMS_01 Regional/EAMS_02 SEQ

ACCESS LEGEND 				NETWORK	
OPERATIONAL 		MANAGER  Turnout Clipped / SPIKED		DRAWING NUMBER EAMS 04	
Aurizon Network Queensland Rail (QR) Declared Service Aurizon (Other) QR Business - Non Declared Service Other Parties (Private)		NETWORK SCHEMATIC Yeerongpilly (8) to Varsity Lakes (89)		SHEET 27 OF 34 15 16 17 18 19	

X:\GIS_Requests\MAPPING\QR_GIS_PROJECTS\AUTOCAD\X:\EAMS_04
(QCA_ACCESS)\EAMS04_28.DWG

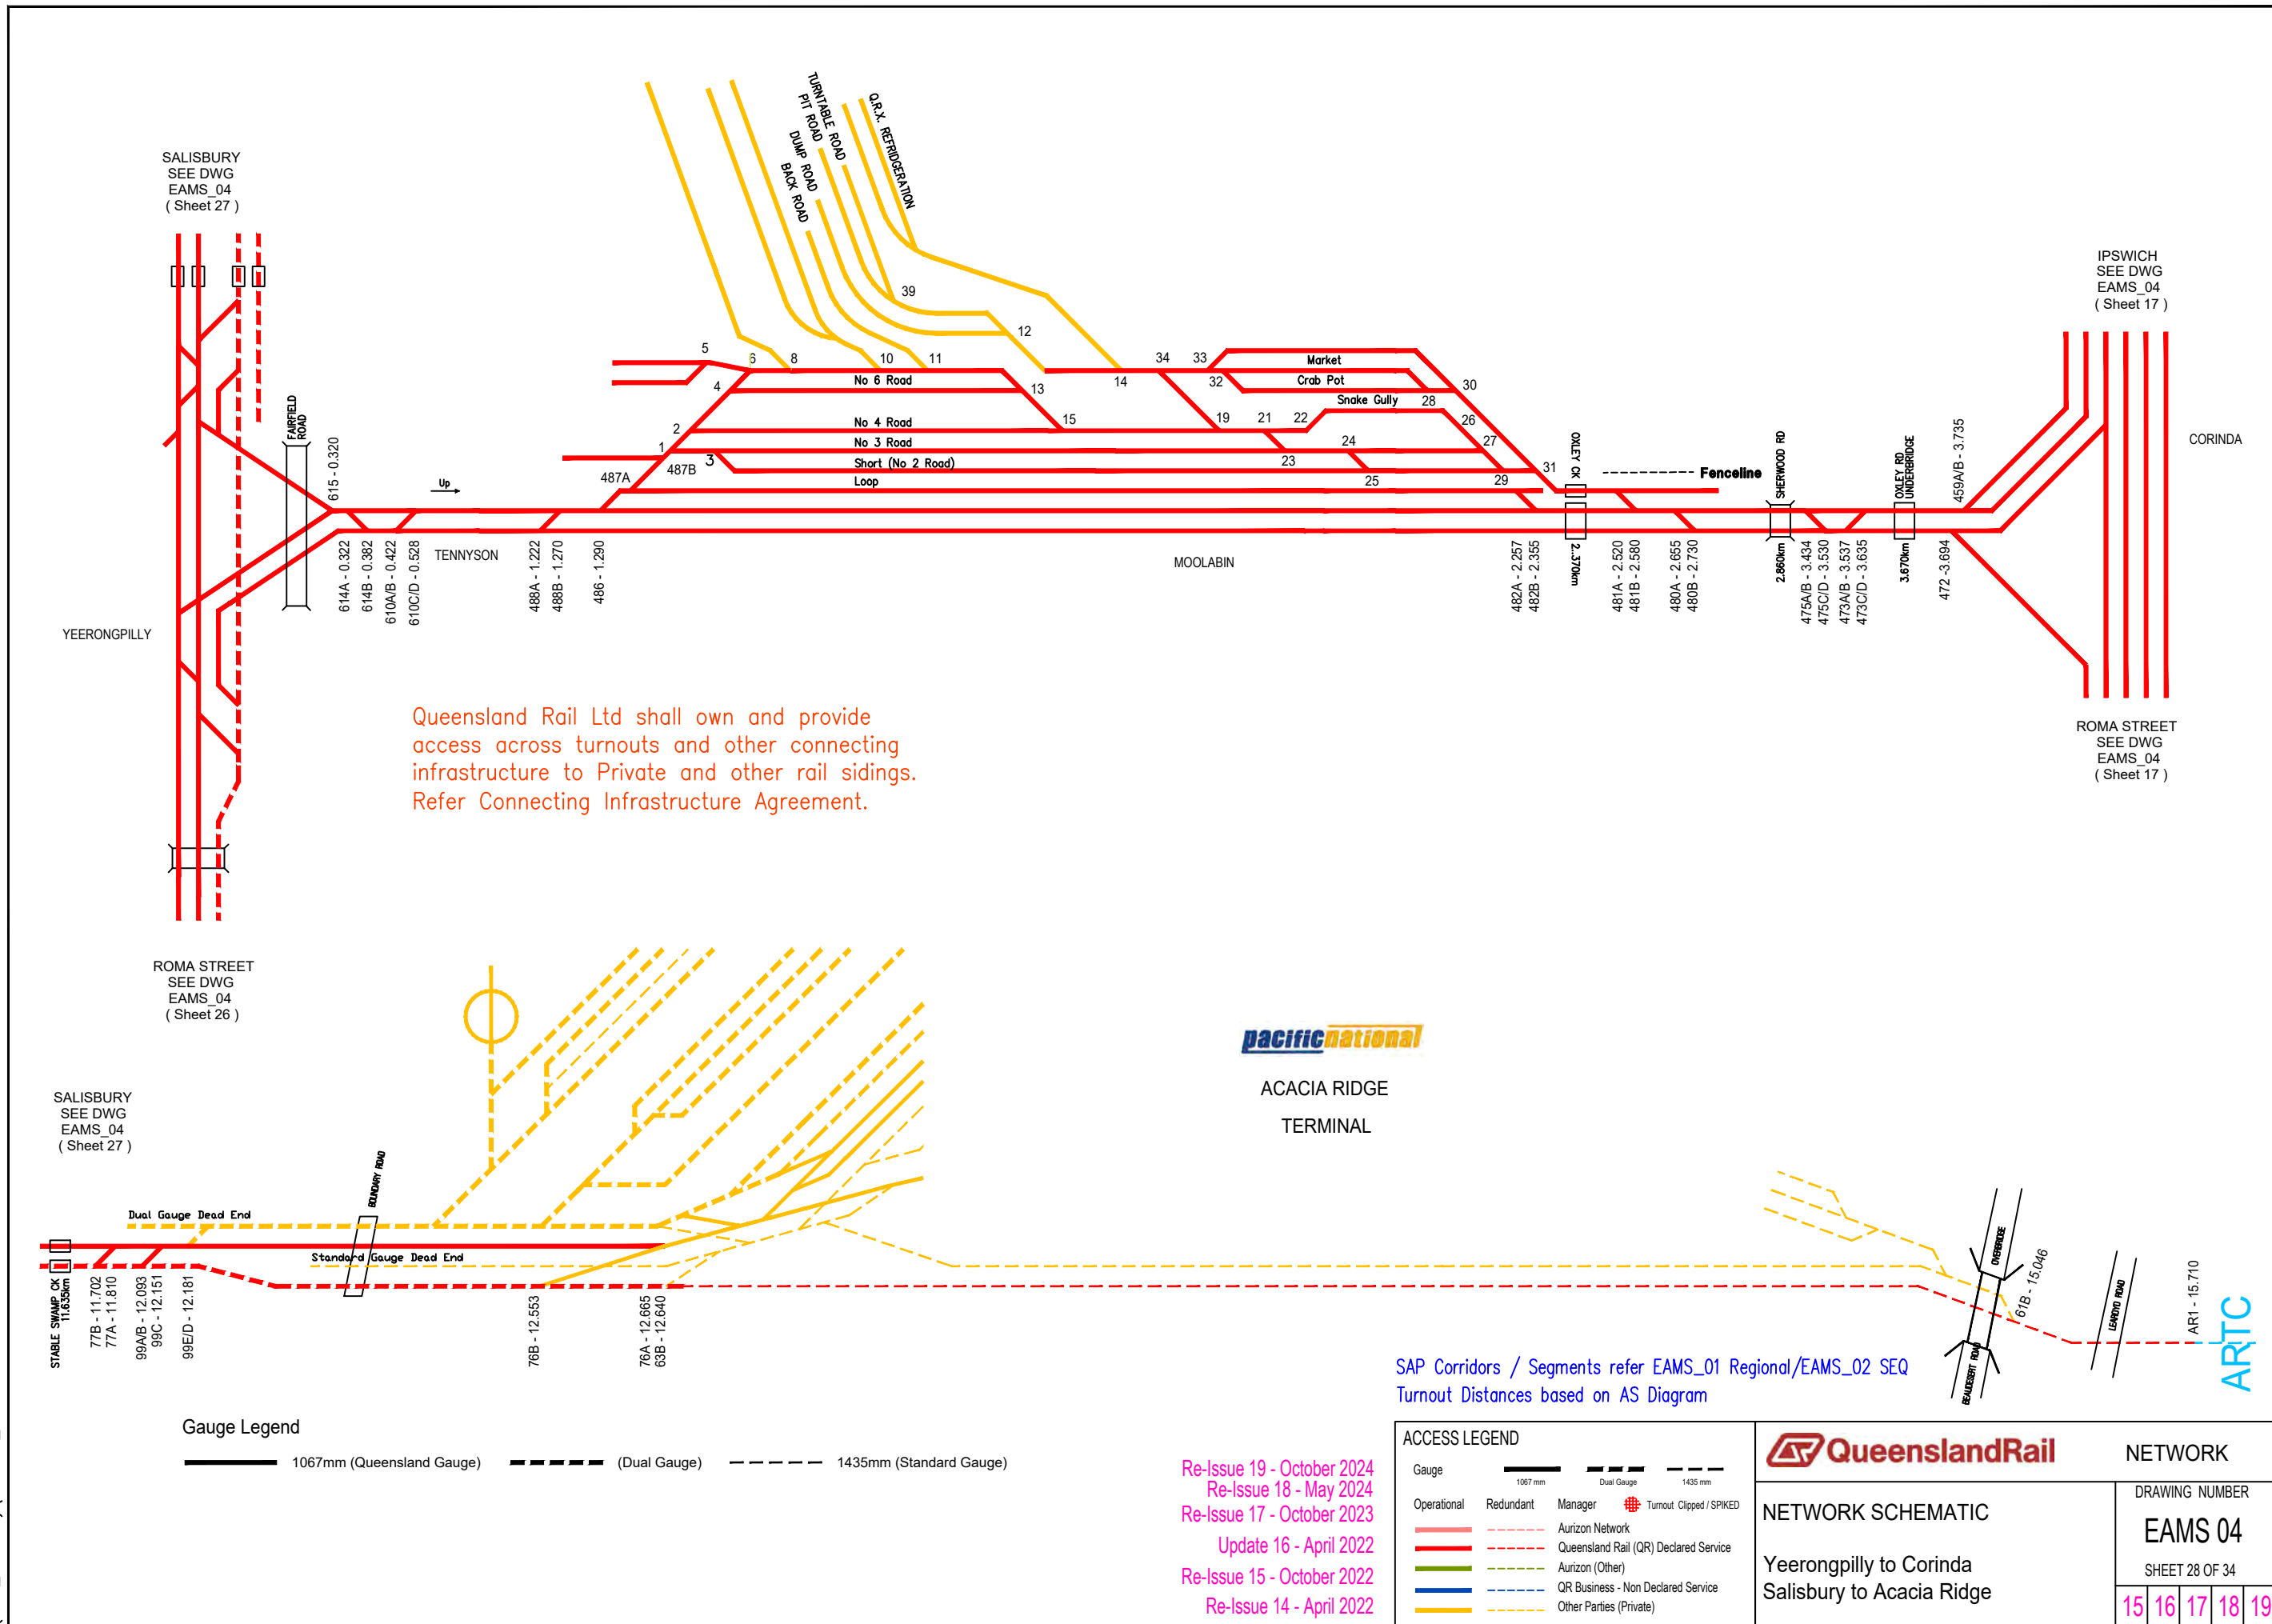

Queensland Rail Ltd shall own and provide access across turnouts and other connecting infrastructure to Private and other rail sidings. Refer Connecting Infrastructure Agreement.

See DWG.
EAMS_04
Sheet 1

See DWG.
EAMS_04
Sheet 1

Mayne Yard North
See DWG.
EAMS_04
Sheet 1

See DWG.
EAMS_04
Sheet 2

Turnout Distances based on AS Diagram SAP Corridors / Segments refer EAMS_01 Regional/EAMS_02 SEQ

ACCESS LEGEND			
Gauge	1067 mm	Dual Gauge	1435 mm
Operational	Redundant	Manager	Turnout Clipped / SPIKED
—	---	Aurizon Network	—
—	---	Queensland Rail (QR) Declared Service	—
—	---	Aurizon (Other)	—
—	---	QR Business - Non Declared Service	—
—	---	Other Parties (Private)	—



NETWORK SCHEMATIC

Bowen Hills and Mayne Depot

NETWORK


DRAWING NUMBER

EAMS 04

SHEET 29 OF 34

15 16 17 18 19

Update 19 - October 2024
Update 18 - May 2024
Update 17 - October 2023
Update 16 - April 2023
Re-Issue 15 - October 2022
Re-Issue 14 - April 2022


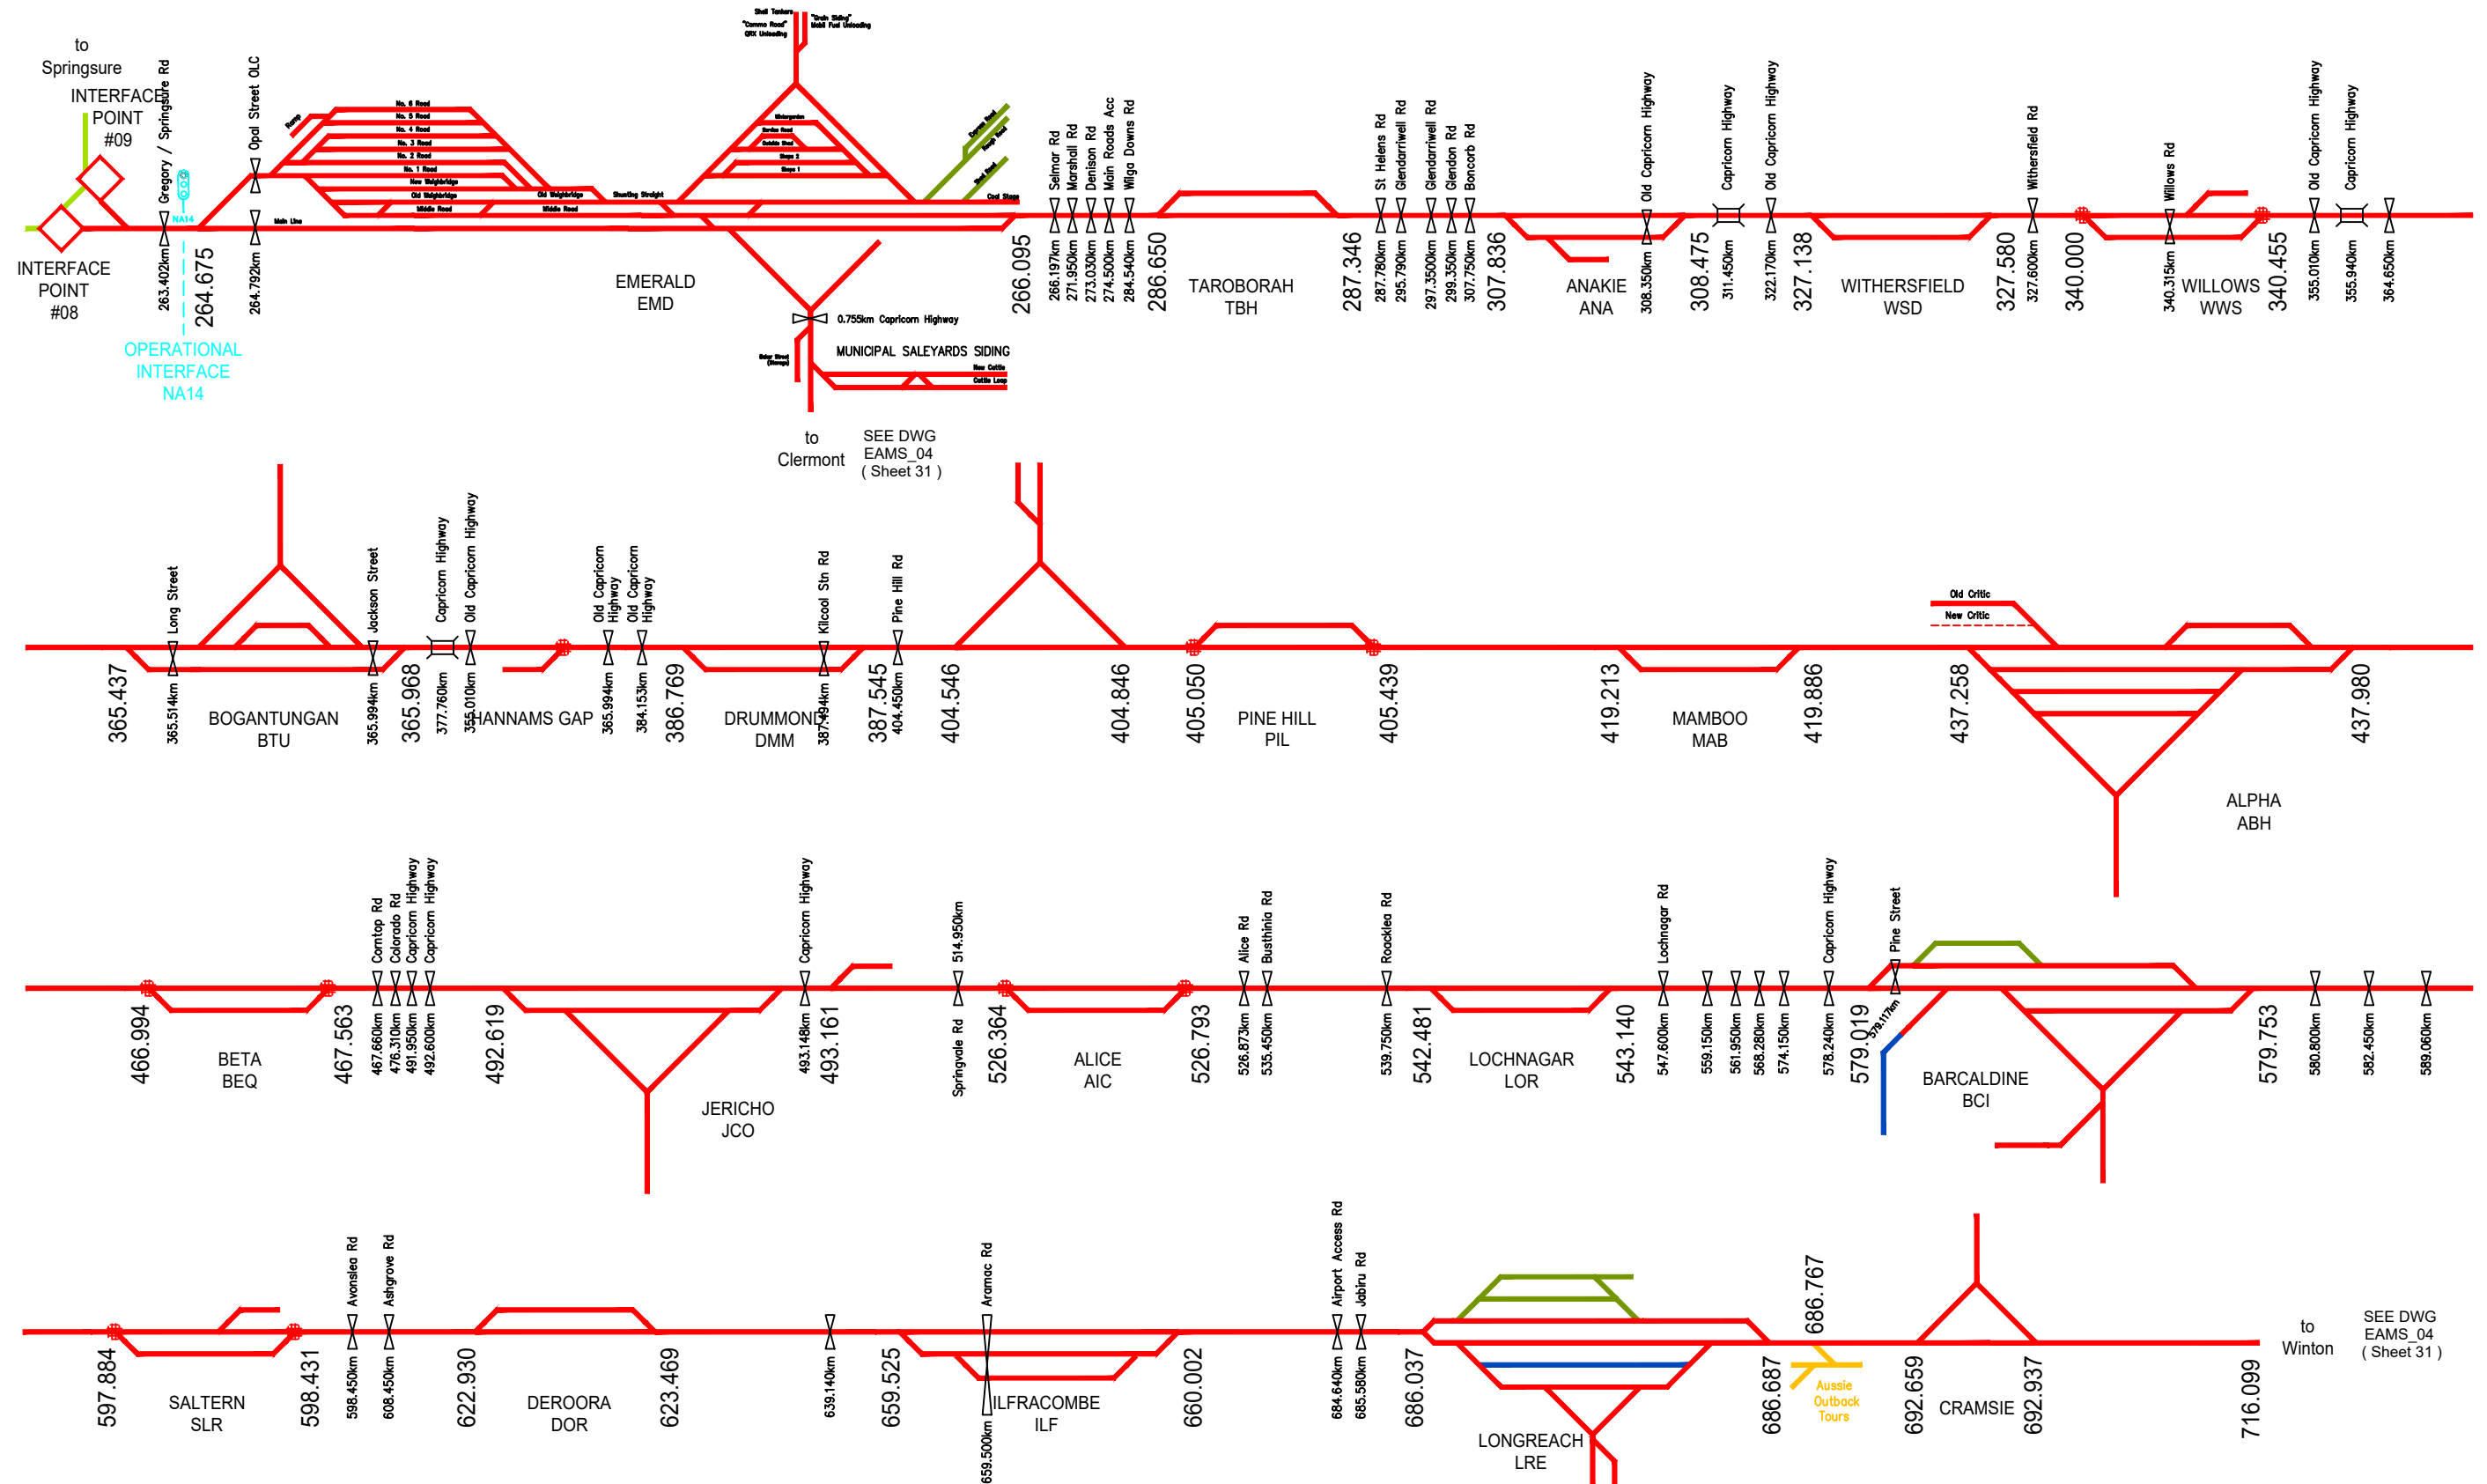


Queensland Rail Ltd shall own and provide access across turnouts and other connecting infrastructure to Private and other rail sidings. Refer Connecting Infrastructure Agreement.

Re-Issue 19 - October 2024
Re-Issue 18 - May 2024
Re-Issue 17 - October 2023
Re-Issue 16 - April 2023
Update 15 - October 2022
Re-Issue 14 - April 2022

Turnout Distances based on AS Diagram SAP Corridors / Segments refer EAMS_01 Regional/EAMS_02 SEQ

ACCESS LEGEND		QueenslandRail NETWORK	
Gauge	1067 mm Dual Gauge 1435 mm	NETWORK SCHEMATIC Central West - Nogoia (264) to Cramsie (692)	DRAWING NUMBER EAMS 04
Operational	Redundant Manager Turnout Clipped / SPIKED		SHEET 30 OF 34
—	—		15 16 17 18 19
—	—		
—	—		

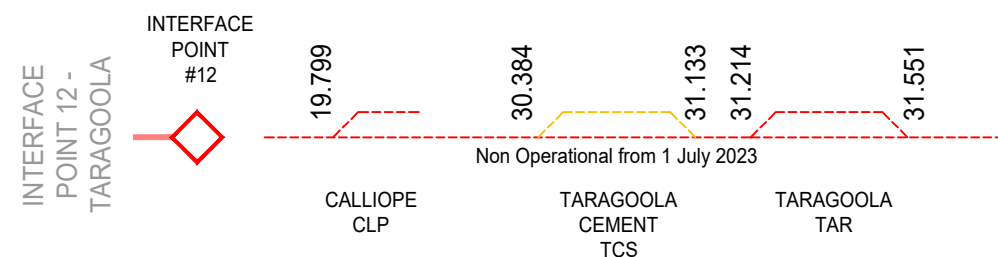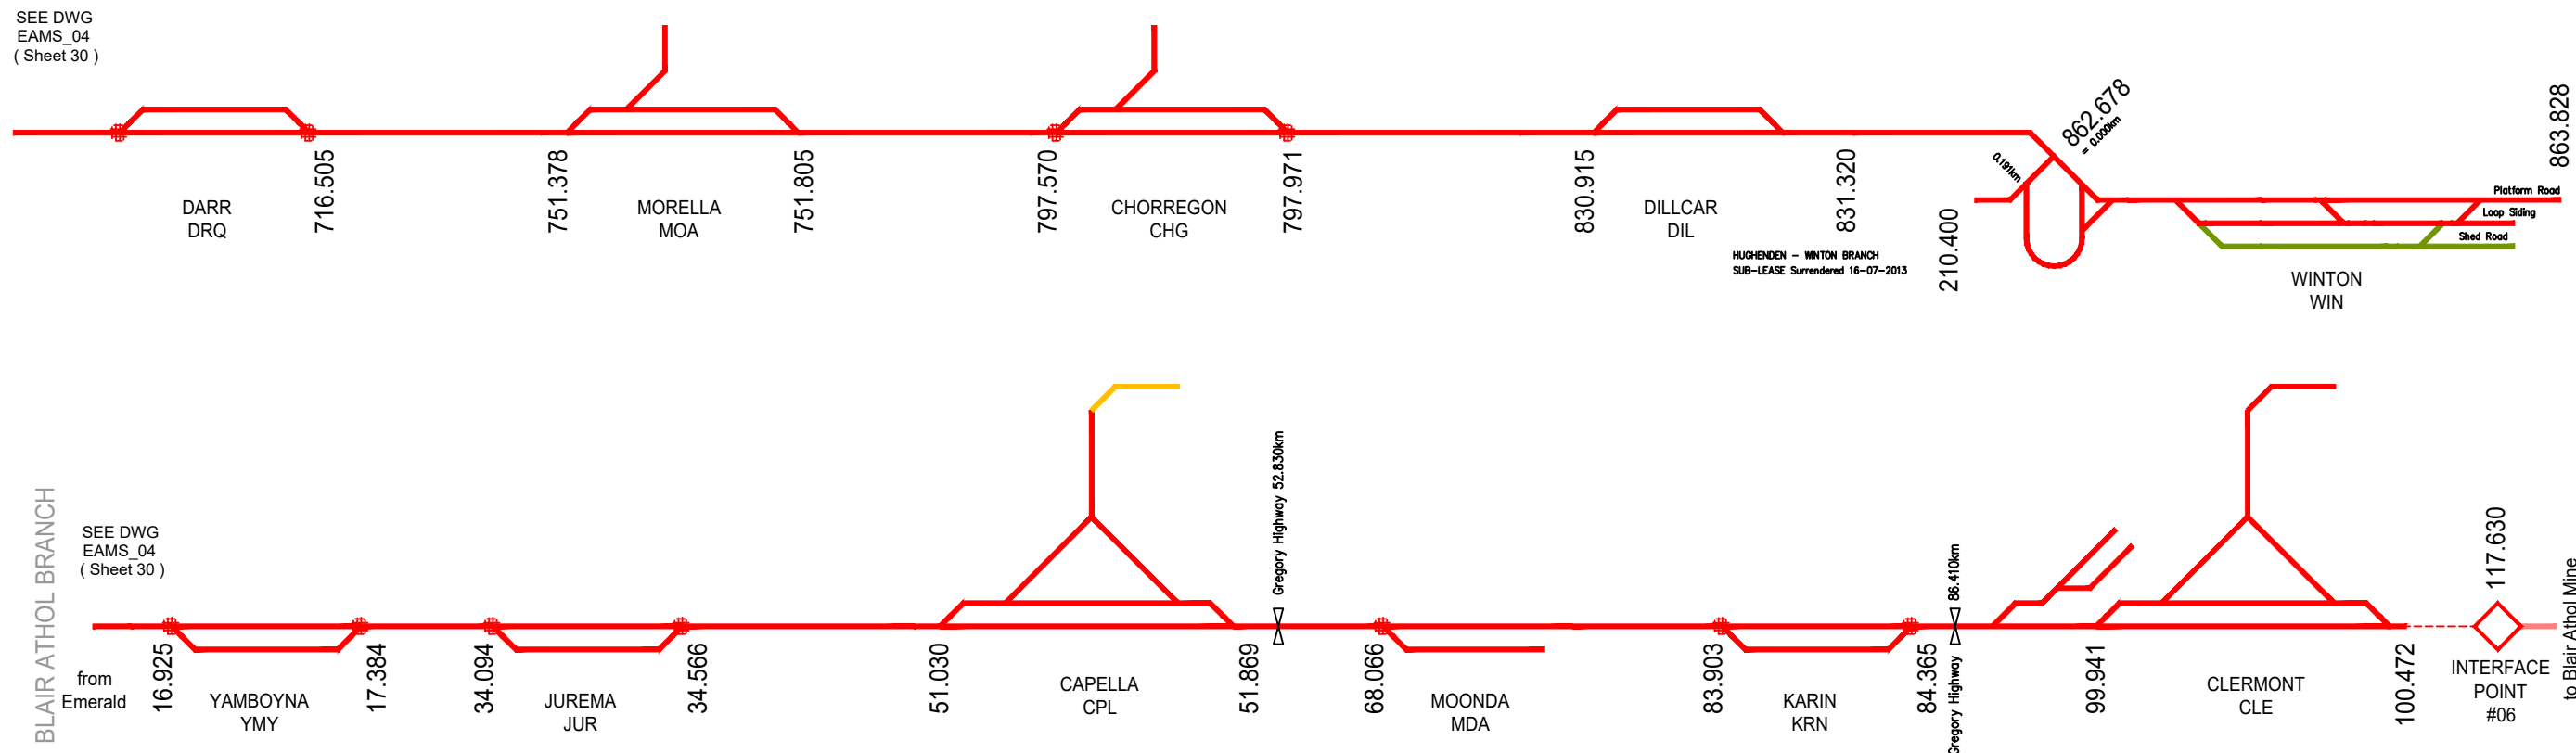

Meandarra - Glenmorgan [CLOSED 30-6-2013]
Jandowae Branch [CLOSED 30-6-2013]
Thallon - Dirranbandi [CLOSED 30-6-2010]
Mungar - Taragoola [CLOSED 1-7-2012 / Sub-Lease Surrendered 2-10-2019]
Theebine - Kingaroy [CLOSED 30-6-2010 / Sub-Lease Surrendered 20-06-2014]
Murgon - Byee [CLOSED 30-6-2010 / Sub-Lease Surrendered 28-06-2017]
Mareeba - Atherton [CLOSED 15-3-2013 / Sub-Lease Surrendered 24-04-2014]
Wurba Junction - Springsure [CLOSED 30-6-2013]
Interface Point #15 to Moura [CLOSED / Sub-Lease Surrendered]
Moura - Goolara [CLOSED 30-6-2013 / Sub-Lease Surrendered 26-05-2021]
Fields Siding - Yeppoon [CLOSED 14-4-2010]
Nerimbera - Fields Siding [CLOSED 24-9-2014]
Dakenba - Biloela [CLOSED 30-6-2013 / Sub-Lease Surrendered 26-11-2015]
Earlsfield - Koornngoo [CLOSED 30-6-2013]
Clermont - Blair Athol Jct [CLOSED 30-6-2013 / Part Sub-Lease Surrendered 9-01-2018]

Turnout Distances based on AS Diagram SAP Corridors / Segments refer EAMS_01 Regional/EAMS_02 SEQ

ACCESS LEGEND

Gauge



1067 mm



Dual Gauge



1435 mm

Operational **Redundant** **Manager**  **Turnout SPIKED**

		Aurizon Network
		Queensland Rail (QR) Declared Service
		Aurizon (Other)
		QR Business - Non Declared Service
		Other Parties (Private)



QueenslandRail

NETWORK

NETWORK SCHEMATIC

Central West -Darr (716) - Winton (863) Blair Athol Branch, Graham - Taragoola, Moura and Auckland Point

DRAWING NUMBER

EAMS 04


SHEET 31 OF 34

Re-Issue 19 - October 2024
Update 18 - May 2024
Re-Issue 17 - October 2023
Re-Issue 16 - April 2023
Re-Issue 15 - October 2022
Re-Issue 14 - April 2022

X:\GIS_Requests\MAPPING_QR-
(QCA_ACCESS)\EAMS04_32.DWG

SEE DWG
EAMS_04
(Sheet 11)

from
Townsville

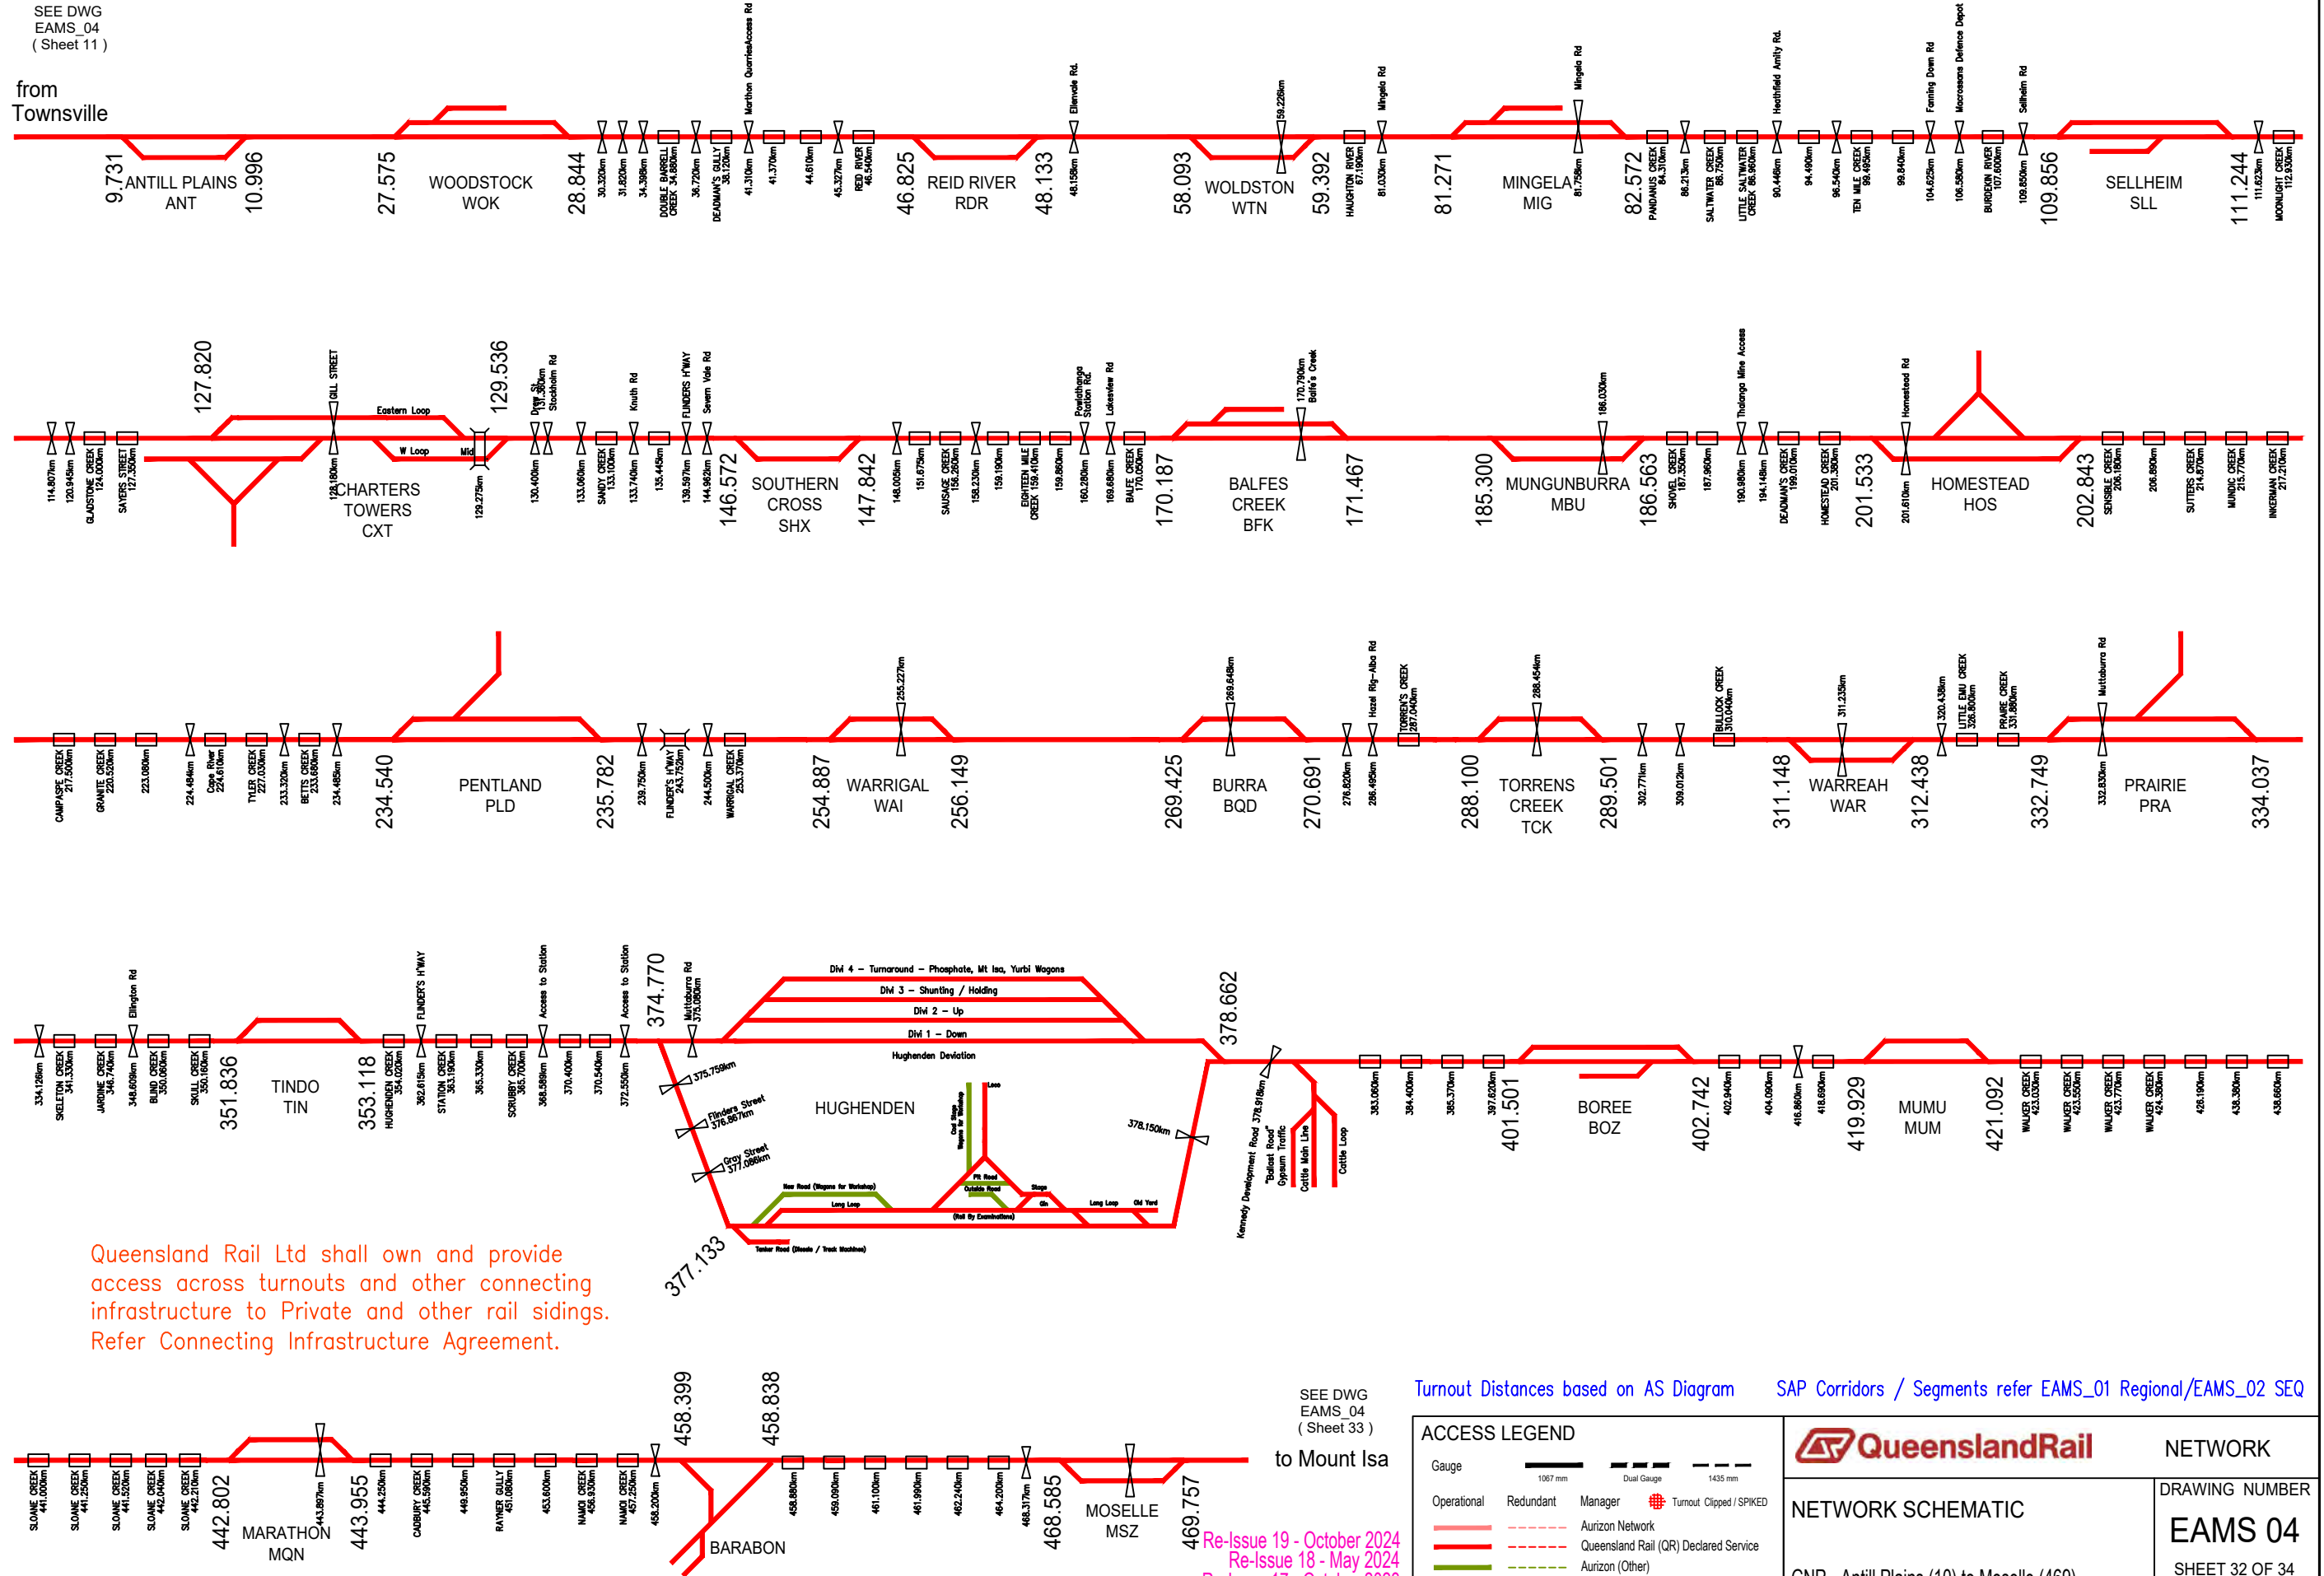

Queensland Rail Ltd shall own and provide access across turnouts and other connecting infrastructure to Private and other rail sidings. Refer Connecting Infrastructure Agreement.

SEE DWG
EAMS_04
(Sheet 33)

to Mount Isa

Re-Issue 19 - October 2024
Re-Issue 18 - May 2024
Re-Issue 17 - October 2023
Re-Issue 16 - April 2023

Turnout Distances based on AS Diagram

SAP Corridors / Segments refer EAMS_01 Regional/EAMS_02 SEQ

ACCESS LEGEND

Gauge

1067 mm Dual Gauge 1435 mm

Operational	Redundant	Manager	Turnout	Clipped / SPIKED
				



NETWORK SCHEMATIC

GNR - Antill Plains (10) to Moselle (469)

NETWORK

DRAWING NUMBER


EAMS 04

SHEET 32 OF 34

15	16	17	18	19
----	----	----	----	----

X:\GIS_Requests\MAPPING_QR-
(QCA_ACCESS)\EAMS04_34.DWG

SEE DWG
EAMS_04
(Sheet 32)

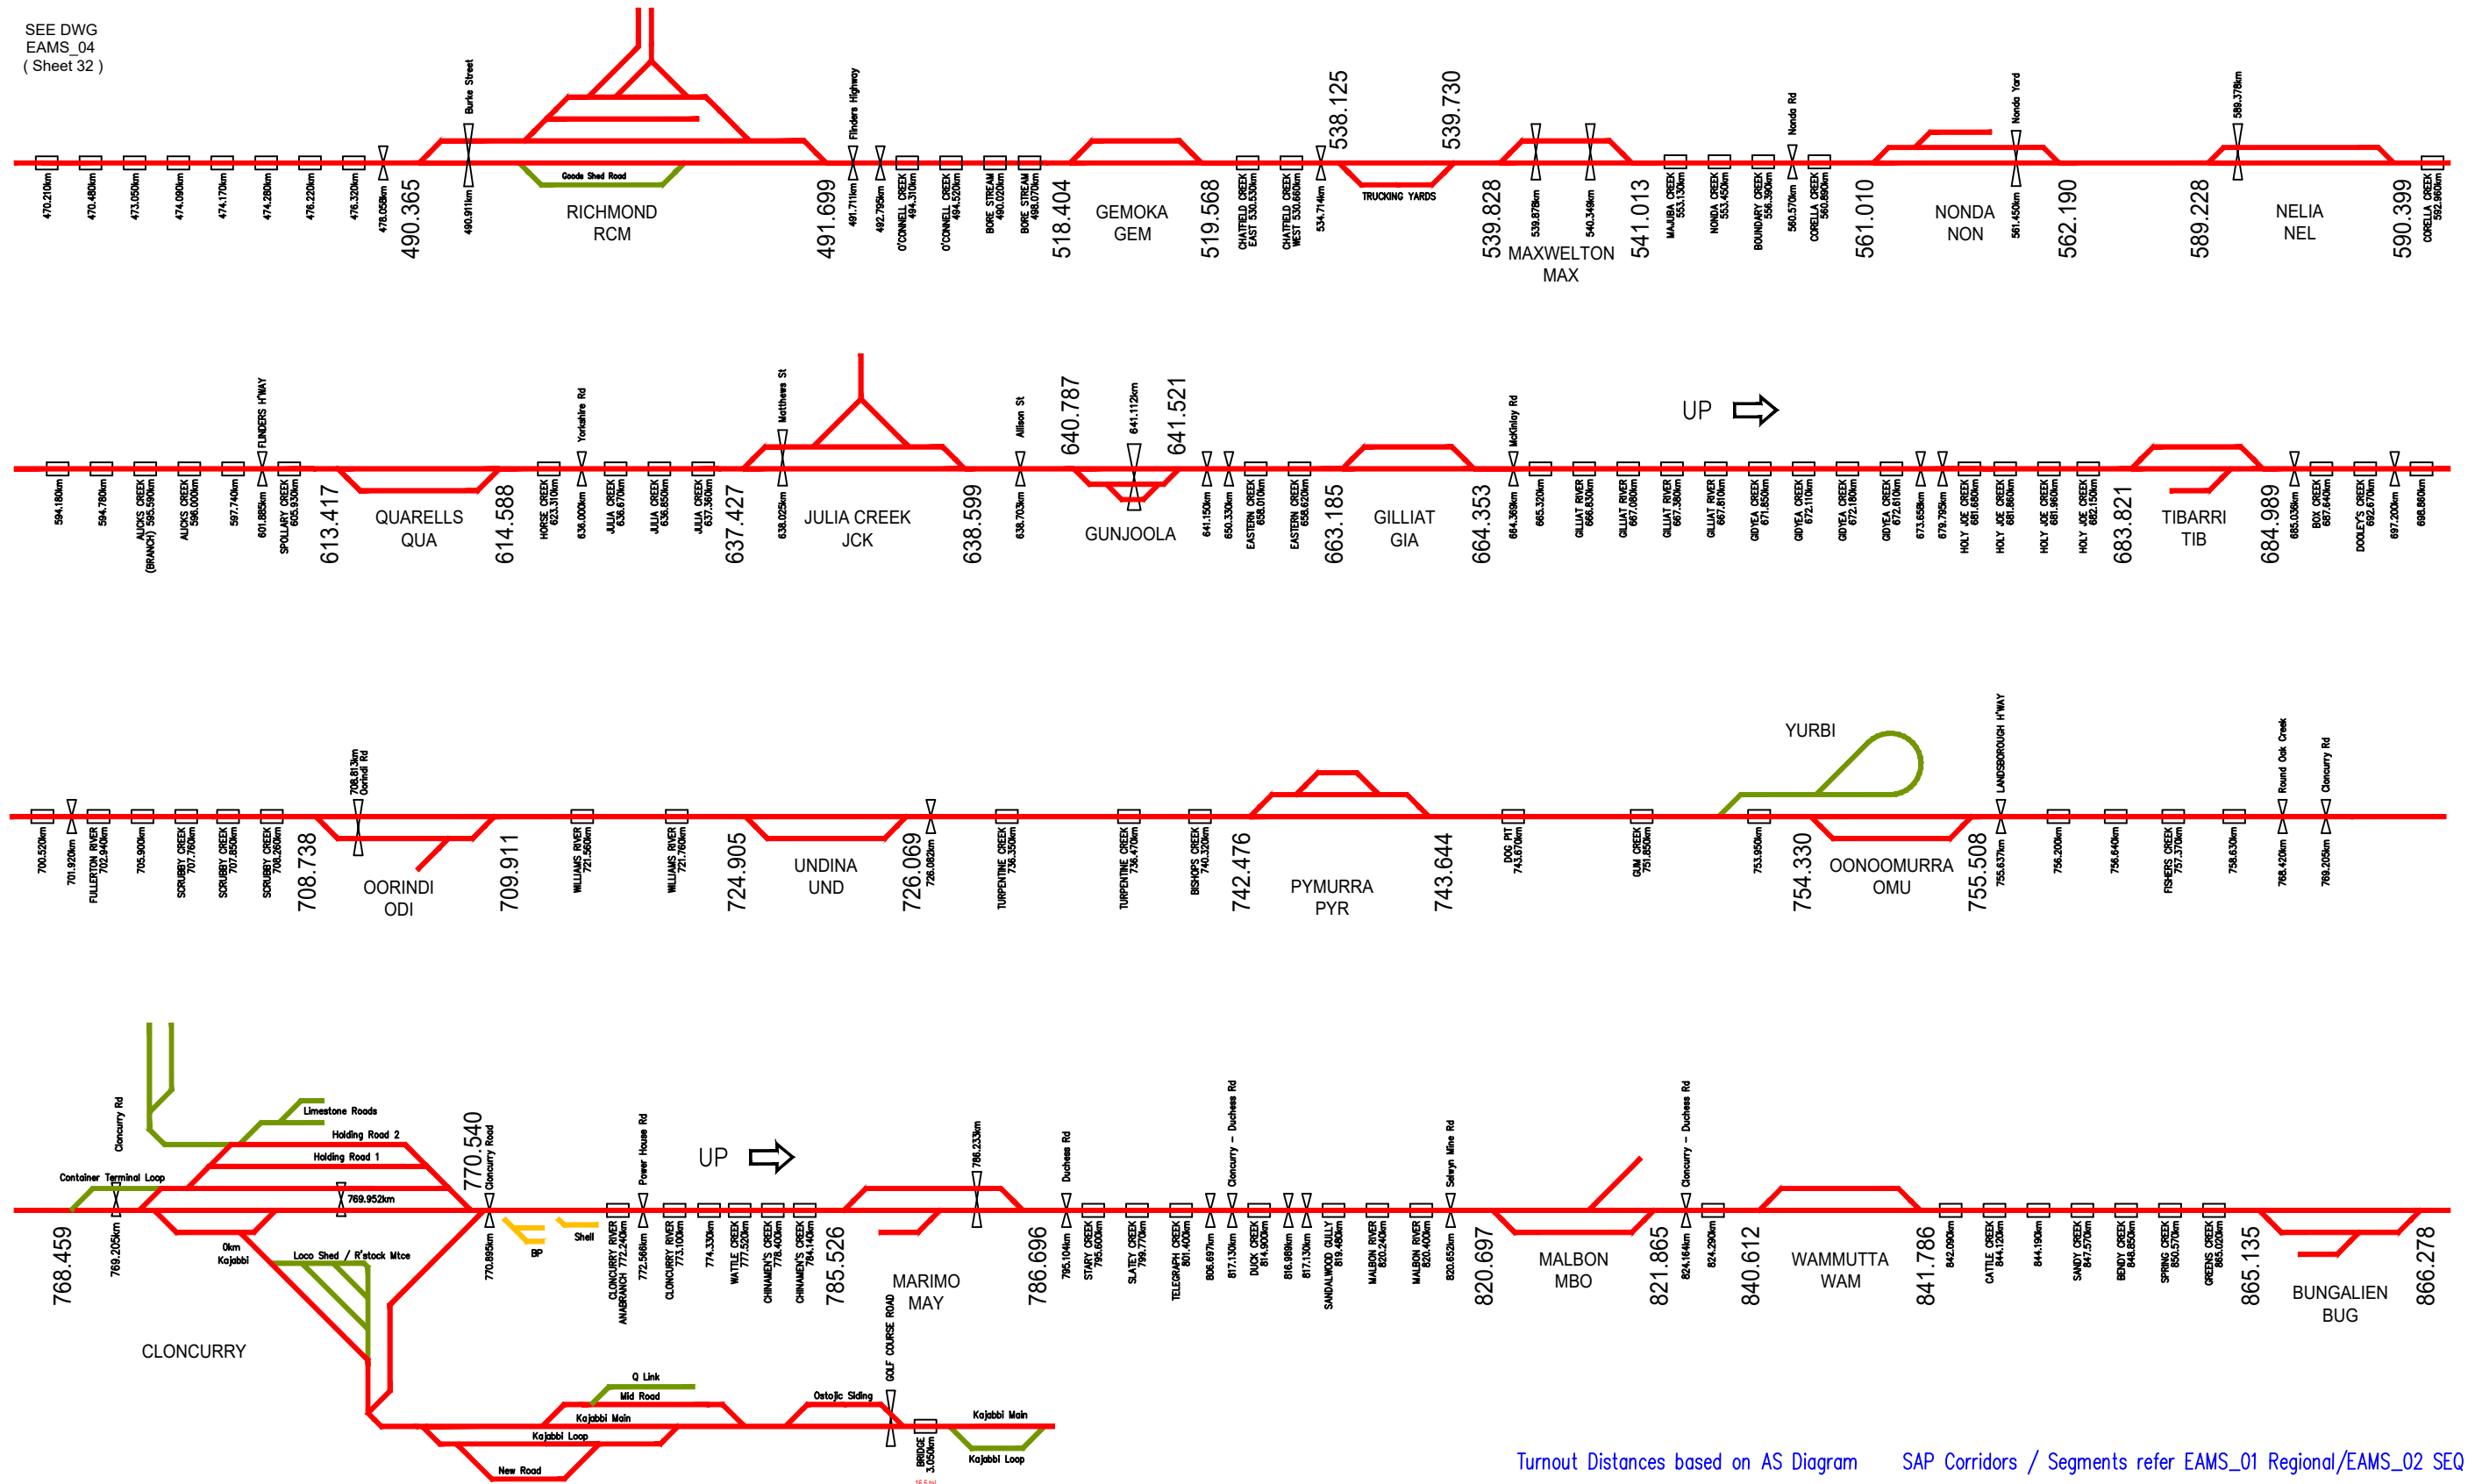


Queensland Rail Ltd shall own and provide access across turnouts and other connecting infrastructure to Private and other rail sidings. Refer Connecting Infrastructure Agreement.

Re-Issue 18 - May 2024
Update 17 - October 2023
Re-Issue 16 - April 2023
Re-Issue 15 - October 2022
Update 14 - April 2022

Turnout Distances based on AS Diagram SAP Corridors / Segments refer EAMS_01 Regional/EAMS_02 SEQ

ACCESS LEGEND Gauge  1067 mm  Dual Gauge  1435 mm		 QueenslandRail		NETWORK	
Operational  Aurizon Network  Queensland Rail (QR) Declared Service  Aurizon (Other)  QR Business - Non Declared Service  Other Parties (Private)		Redundant  Aurizon Network  Queensland Rail (QR) Declared Service  Aurizon (Other)  QR Business - Non Declared Service  Other Parties (Private)		Manager  Turnout / Clipped / SPIKED	
NETWORK SCHEMATIC GNR - Richmond (490) to Bungalien (866)				DRAWING NUMBER EAMS 04 SHEET 33 OF 34	
				14 15 16 17 18	

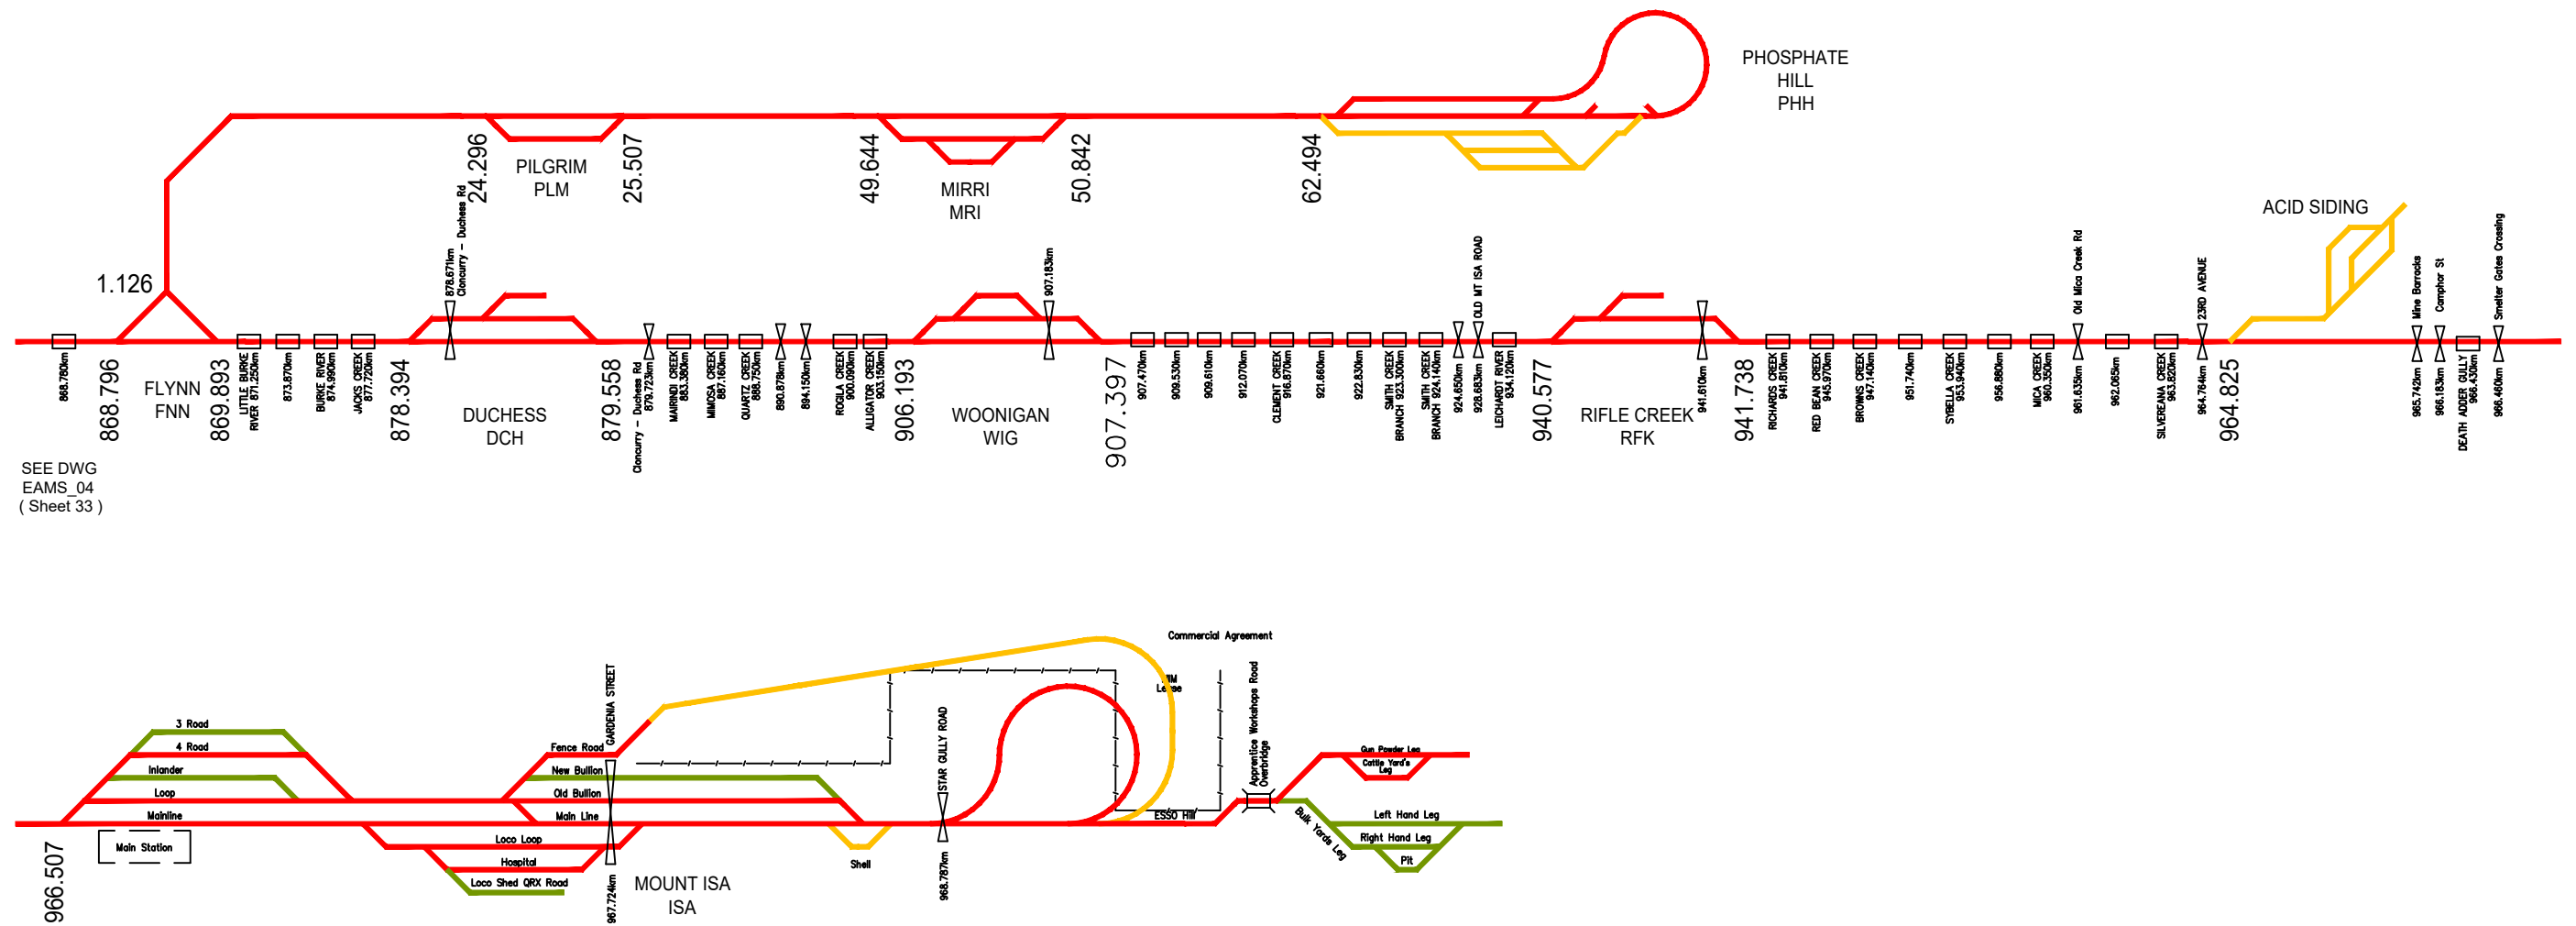

Queensland Rail Ltd shall own and provide access across turnouts and other connecting infrastructure to Private and other rail sidings. Refer Connecting Infrastructure Agreement.

Turnout Distances based on AS Diagram SAP Corridors / Segments refer EAMS_01 Regional/EAMS_02 SEQ

ACCESS LEGEND		 QueenslandRail		NETWORK	
Gauge 1067 mm Dual Gauge 1435 mm		NETWORK SCHEMATIC GNR - Flynn (868) to Mount Isa and Phosphate Hill Branch		DRAWING NUMBER	
Operational Redundant Manager  Turnout Clipped / SPIKED   Aurizon Network   Queensland Rail (QR) Declared Service   Aurizon (Other)   QR Business - Non Declared Service   Other Parties (Private)				EAMS 04 SHEET 34 OF 34	
				15 16 17 18 19	

>>>>>> *Updating this document*

GIS@qr.com.au

powered by

